


ED600D-105-4D-N1

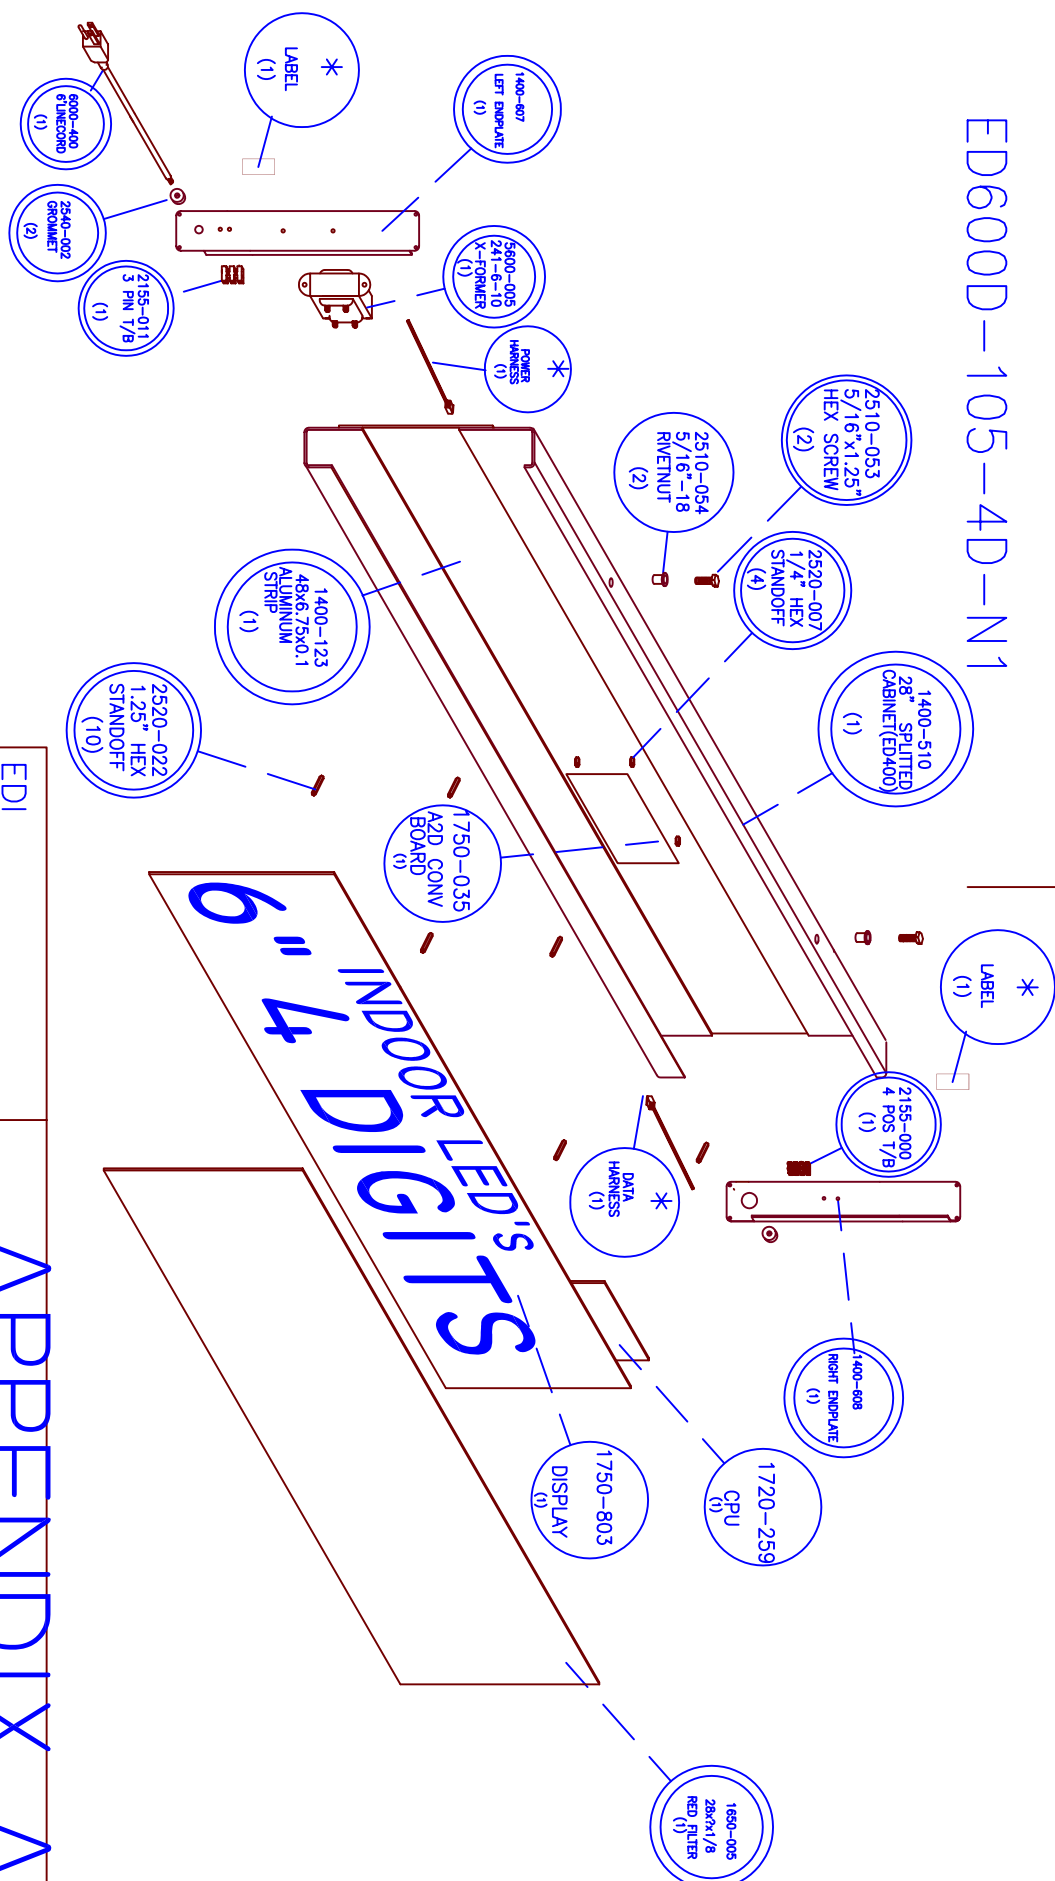

REVISIONS				
ZONE	REV	DESCRIPTION	DATE	APPROVED

EDI
135 S CHURCH
ADDISON IL 60101
PH#630 628-0658

APPENDIX A

LEVEL1
ED600D-105-4D-N1

APPROVED BY:	SIZE	FSCM NO.	DWG NO.	REV
	A		R:\LV1\DOT-MATRIX\ED600D-105-4D-N1	0
DRAWN BY: Z.Jakubczak	SCALE	NONE	SHEET	