


REVISIONS				
ZONE	REV	DESCRIPTION	DATE	APPROVED

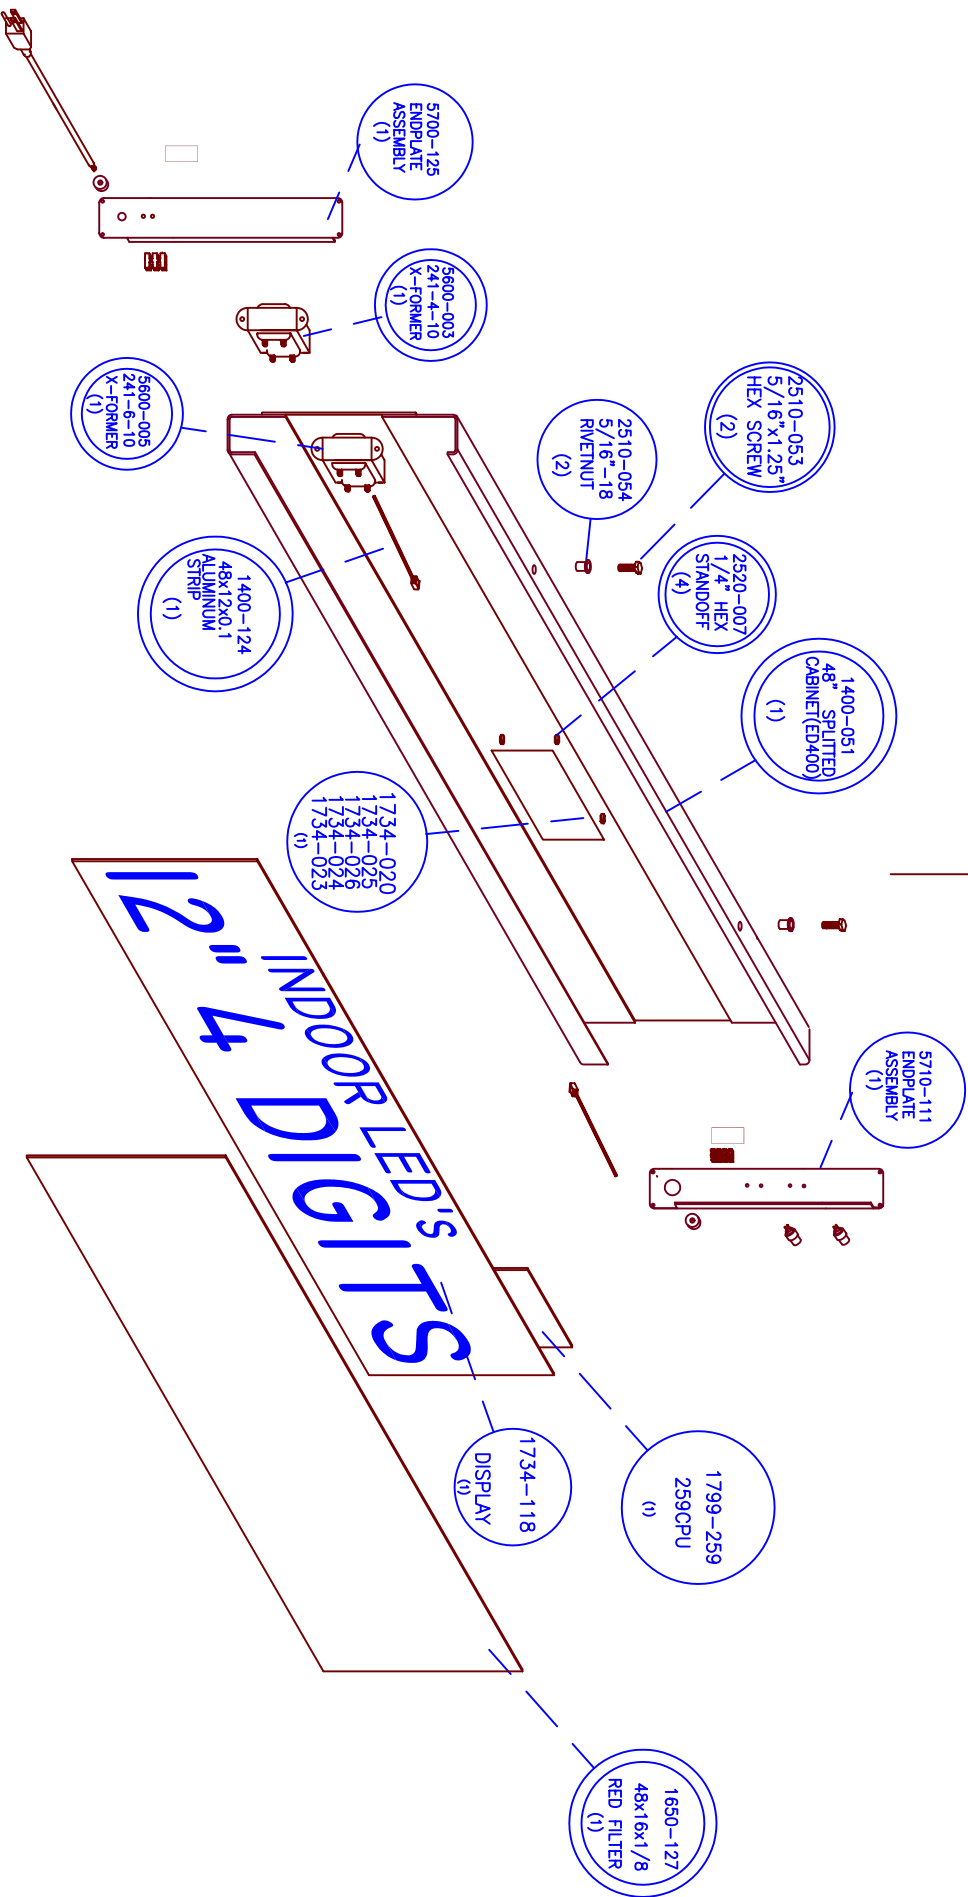

EDI
135 S CHURCH
ADDISON IL 60101
PH#630 628-0658

APPENDIX A

LEVEL1

APPROVED BY:		SIZE		FSCM NO.		DWG NO.		REV	
DRAWN BY:		A				R:\LV1\DOT-MATRIX\ED1200D-101-4D-N1		0	
Z.jckubczak		SCALE		NONE		SHEET			