


ED206-104-4D-N1-AO-STKLT

REVISIONS				
ZONE	REV	DESCRIPTION	DATE	APPROVED

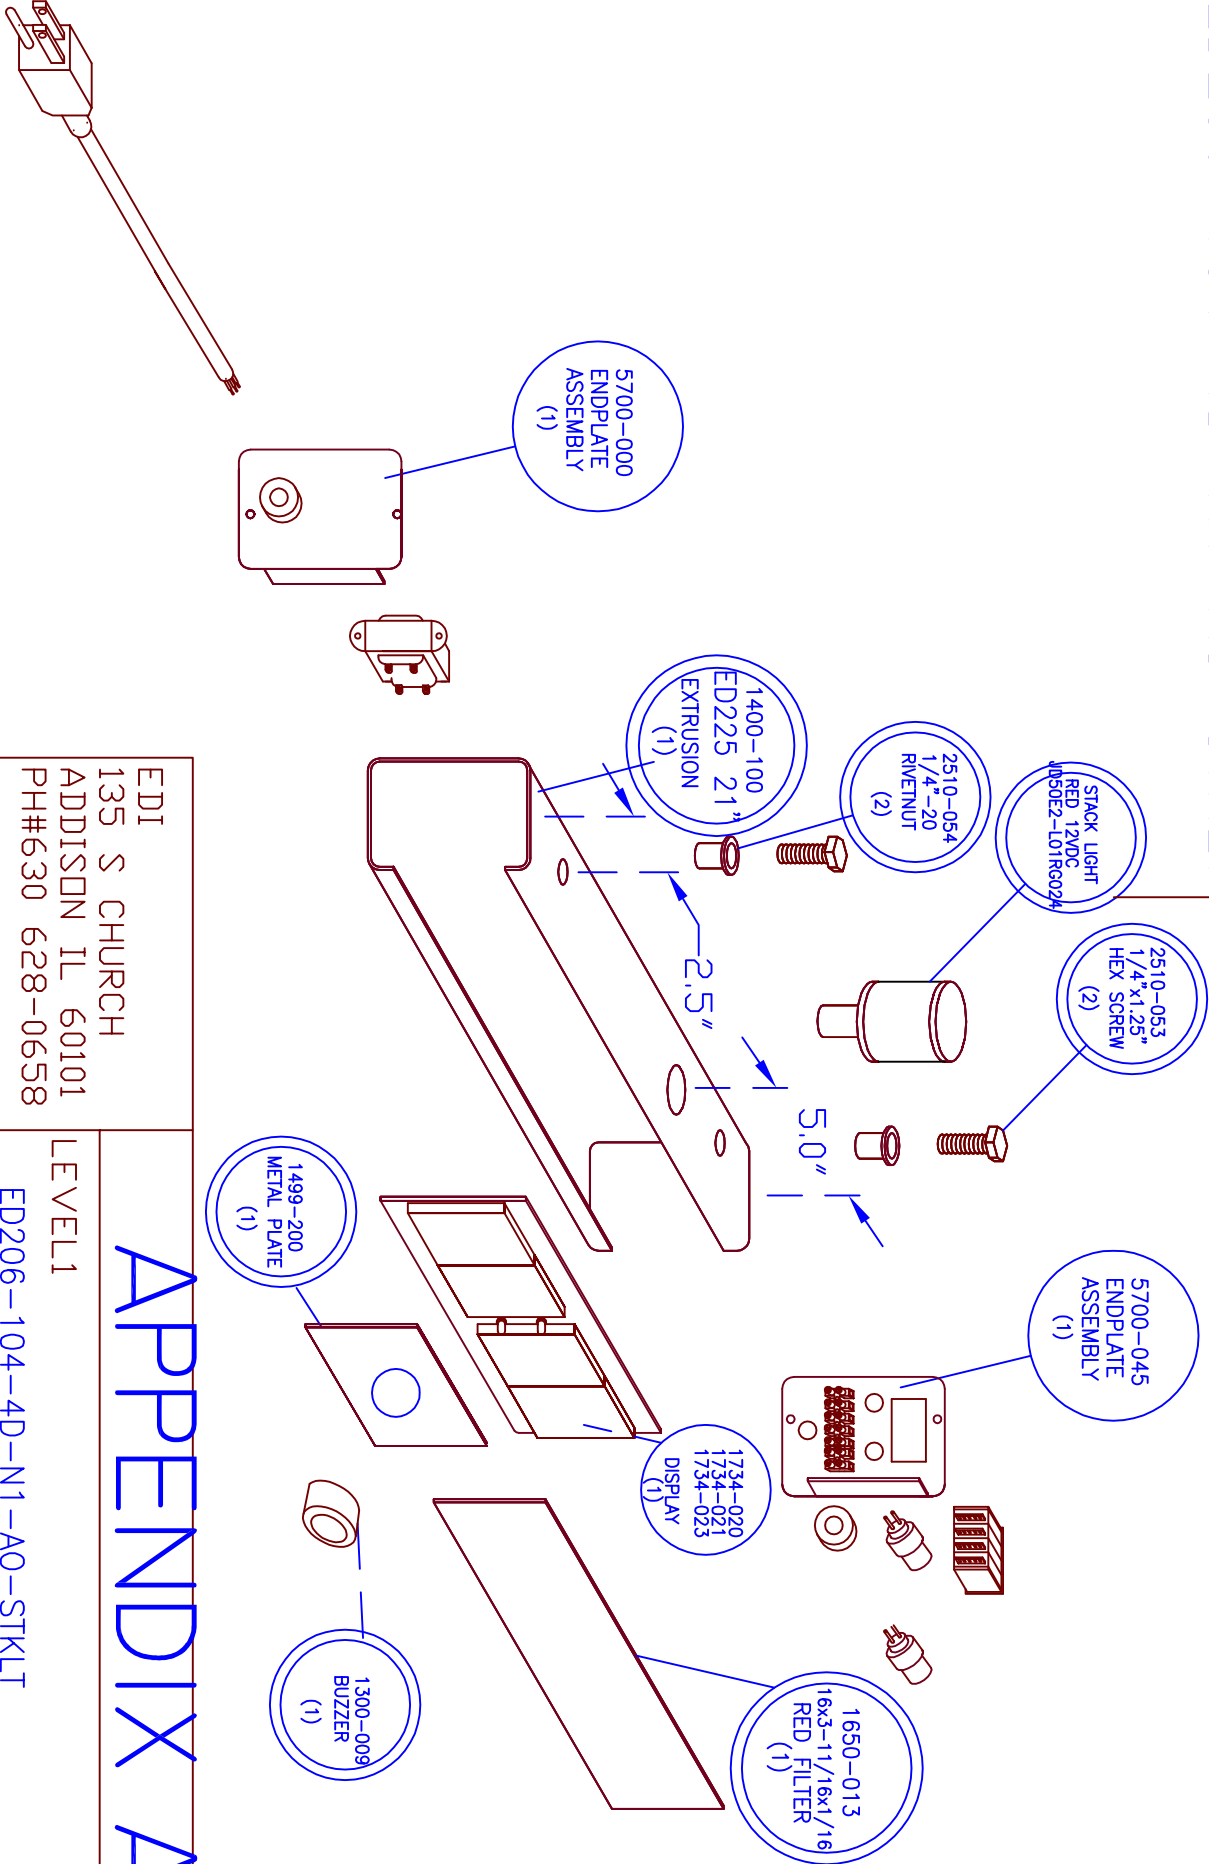

EDI 135 S CHURCH ADDISON IL 60101 PH#630 628-0658		APPENDIX A		
LEVEL1		ED206-104-4D-N1-AO-STKLT		
APPROVED BY:	SIZE A	FSCM NO.	DWG NO. R:\LV1\7SEGMENT\ED206-104-4D-N1-AO-STKLT	REV 0
DRAWN BY: M. BUSHI	SCALE NONE	SHEET		