


REVISIONS				
ZONE	REV	DESCRIPTION	DATE	APPROVED

ED202-111-6D-N1-A

KNOCK-OUT Ø7/8
FOR ADDRESS ACCESS

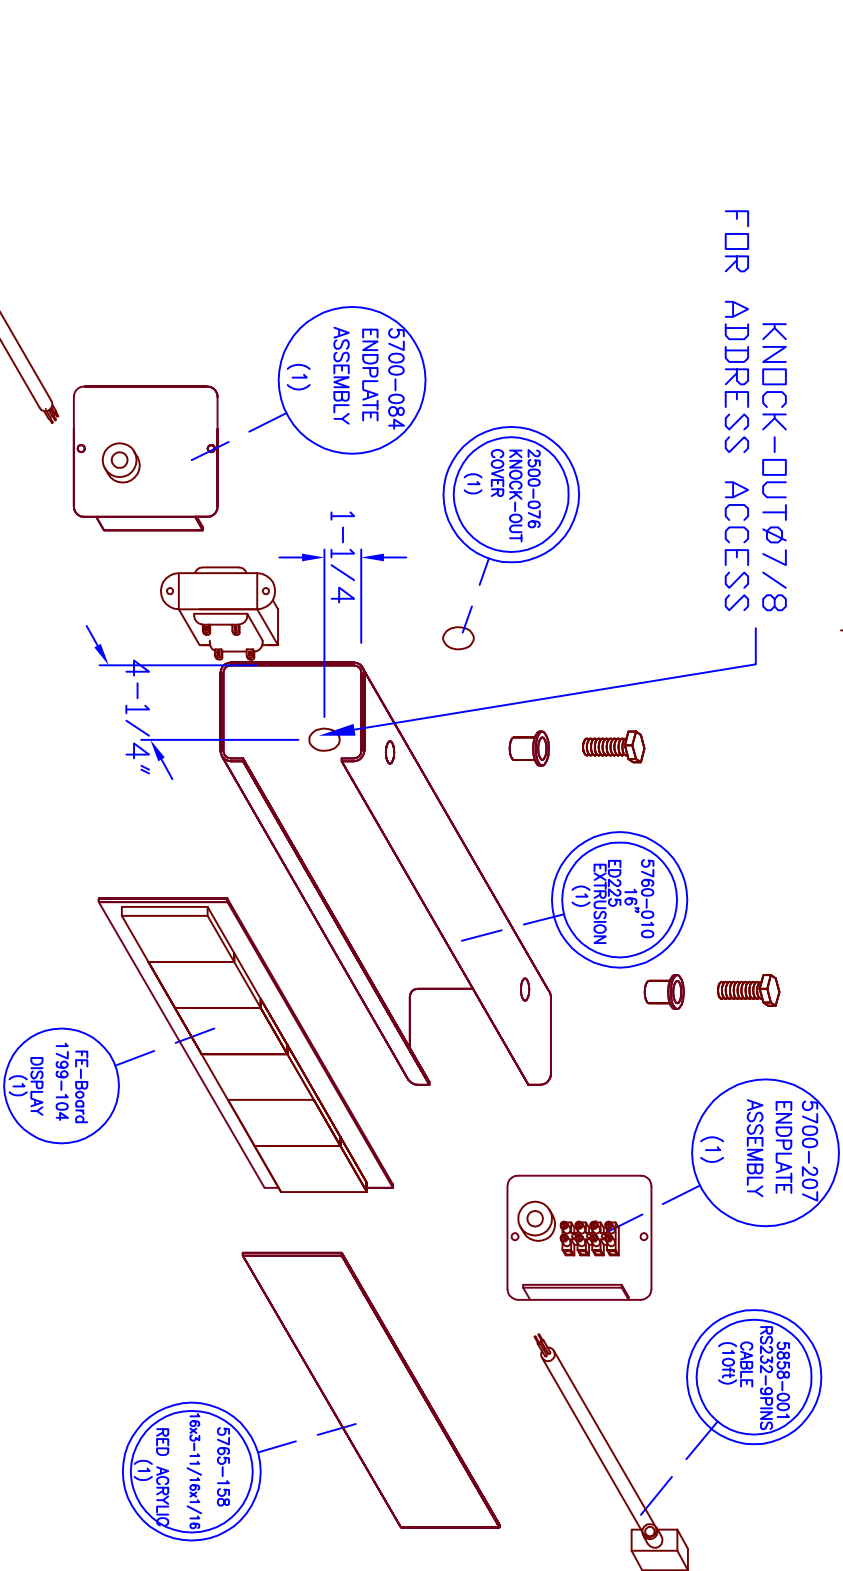

EDI
135 S CHURCH
ADDISON IL 60101
PH#630 628-0658

APPENDIX A

LEVEL 1

ED202-111-6D-N1-A

APPROVED BY:		SIZE	FSCM NO.	DWG NO.	REV
		A		R:\LV1\7SEGMENT\ED202-111-6D-N1-A	0
DRAWN BY:		SCALE		SHEET	
Y.M.		NONE			