


REVISIONS				
ZONE	REV	DESCRIPTION	DATE	APPROVED

KNOCK-OUTØ7/8
 FOR ADDRESS ACCESS

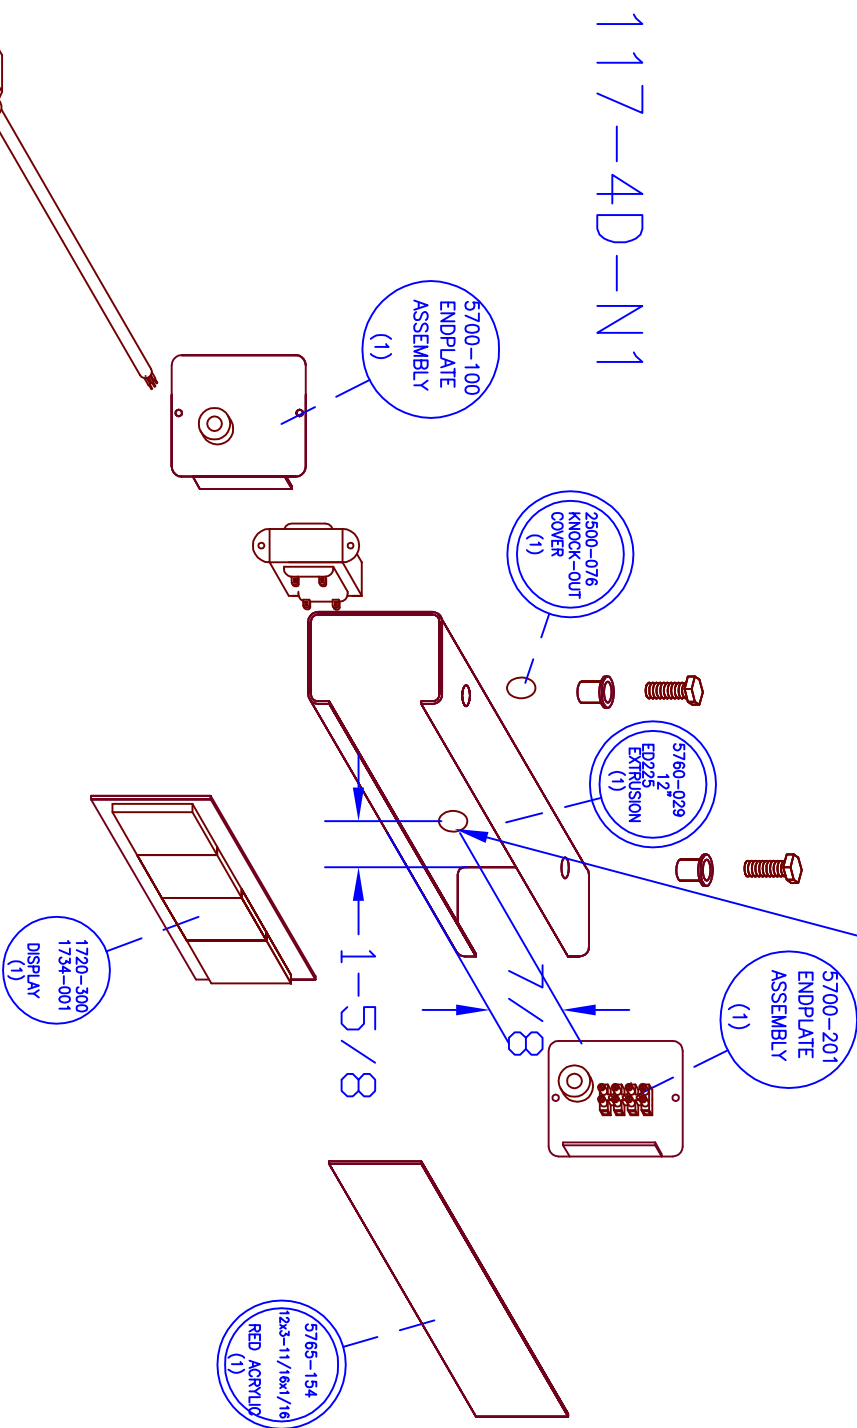

ED202-117-4D-N1

EDI
 135 S CHURCH
 ADDISON IL 60101
 PH#630 628-0658

APPENDIX A
 LEVEL1
 ED202-117-4D-N1

APPROVED BY:	SIZE	FSCM NO.	DWG NO.	REV
	A		R:\LV1\7SEGMENT\ED202-117-4D-N1	0
DRAWN BY: Zbigniew Jakubczak	SCALE	NONE	SHEET	