


REVISIONS				
ZONE	REV	DESCRIPTION	DATE	APPROVED

ED100-I-2411-N1

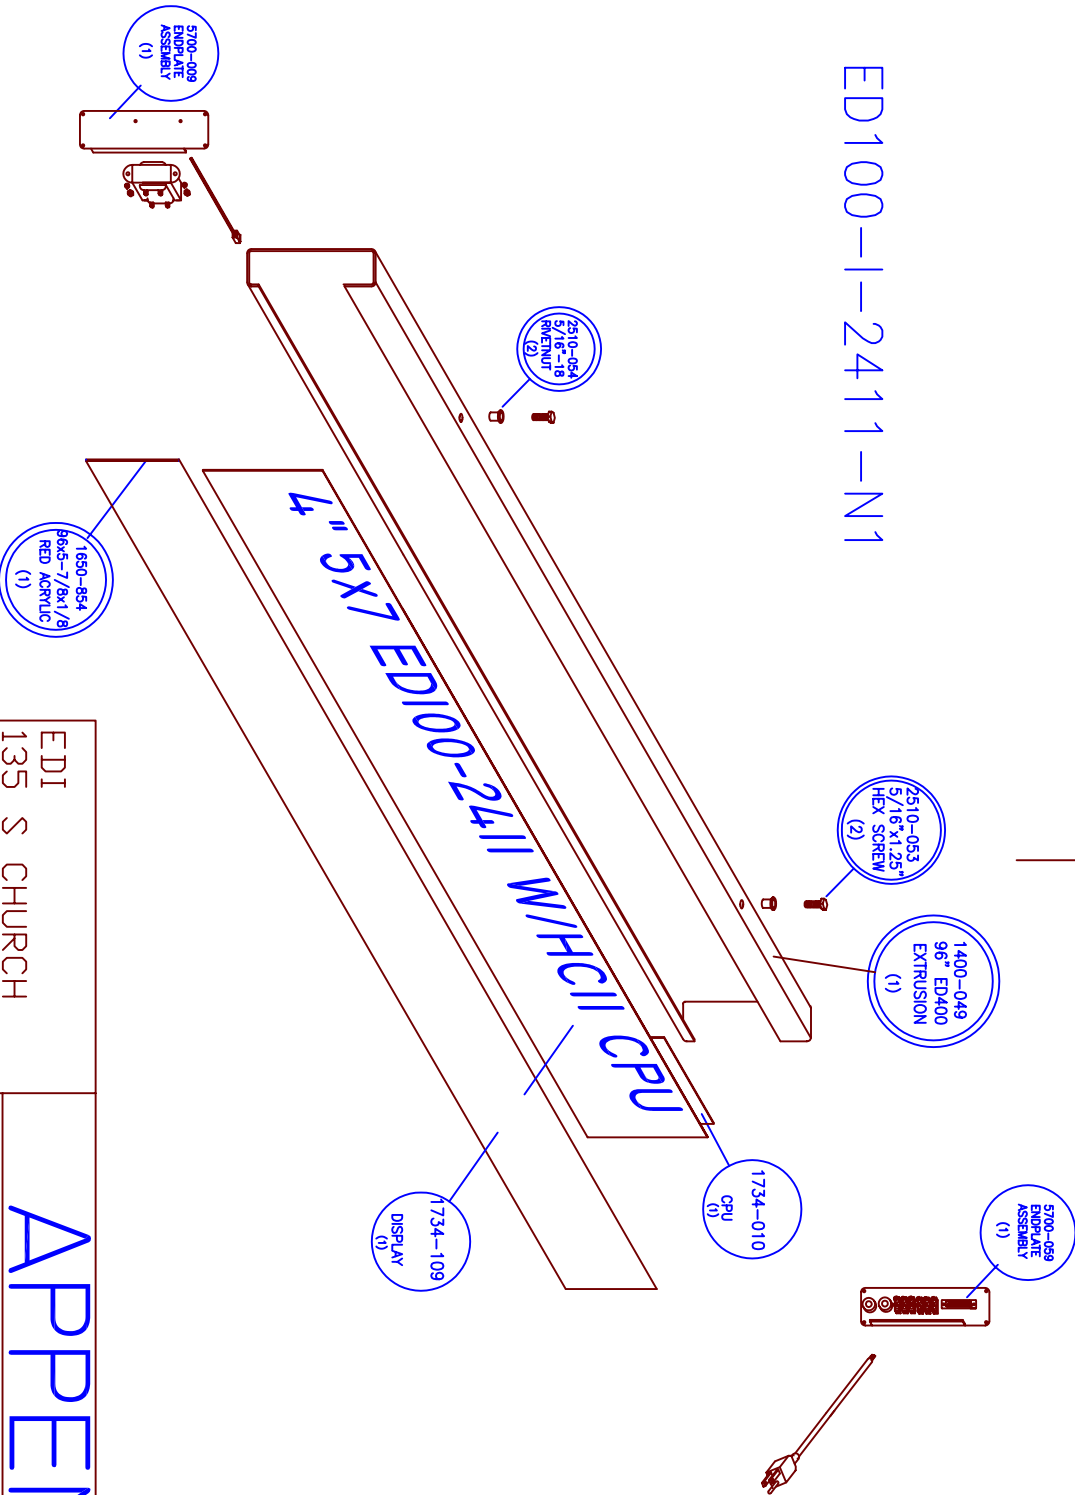

EDI 135 S CHURCH ADDISON IL 60101 PH#630 628-0658	APPENDIX A
LEVEL1 ED100-I-2411-N1	

		SIZE	FSCM NO.	DWG NO.	REV
		A		R:\LV1\DOT-MATRIX\ED100-I-2411-N1	0
DRAWN BY: Z.JAKUBCZAK		SCALE	NONE		SHEET