


REVISIONS				
ZONE	REV	DESCRIPTION	DATE	APPROVED

KNOCK-OUTØ7/8
FOR ADDRESS ACCESS

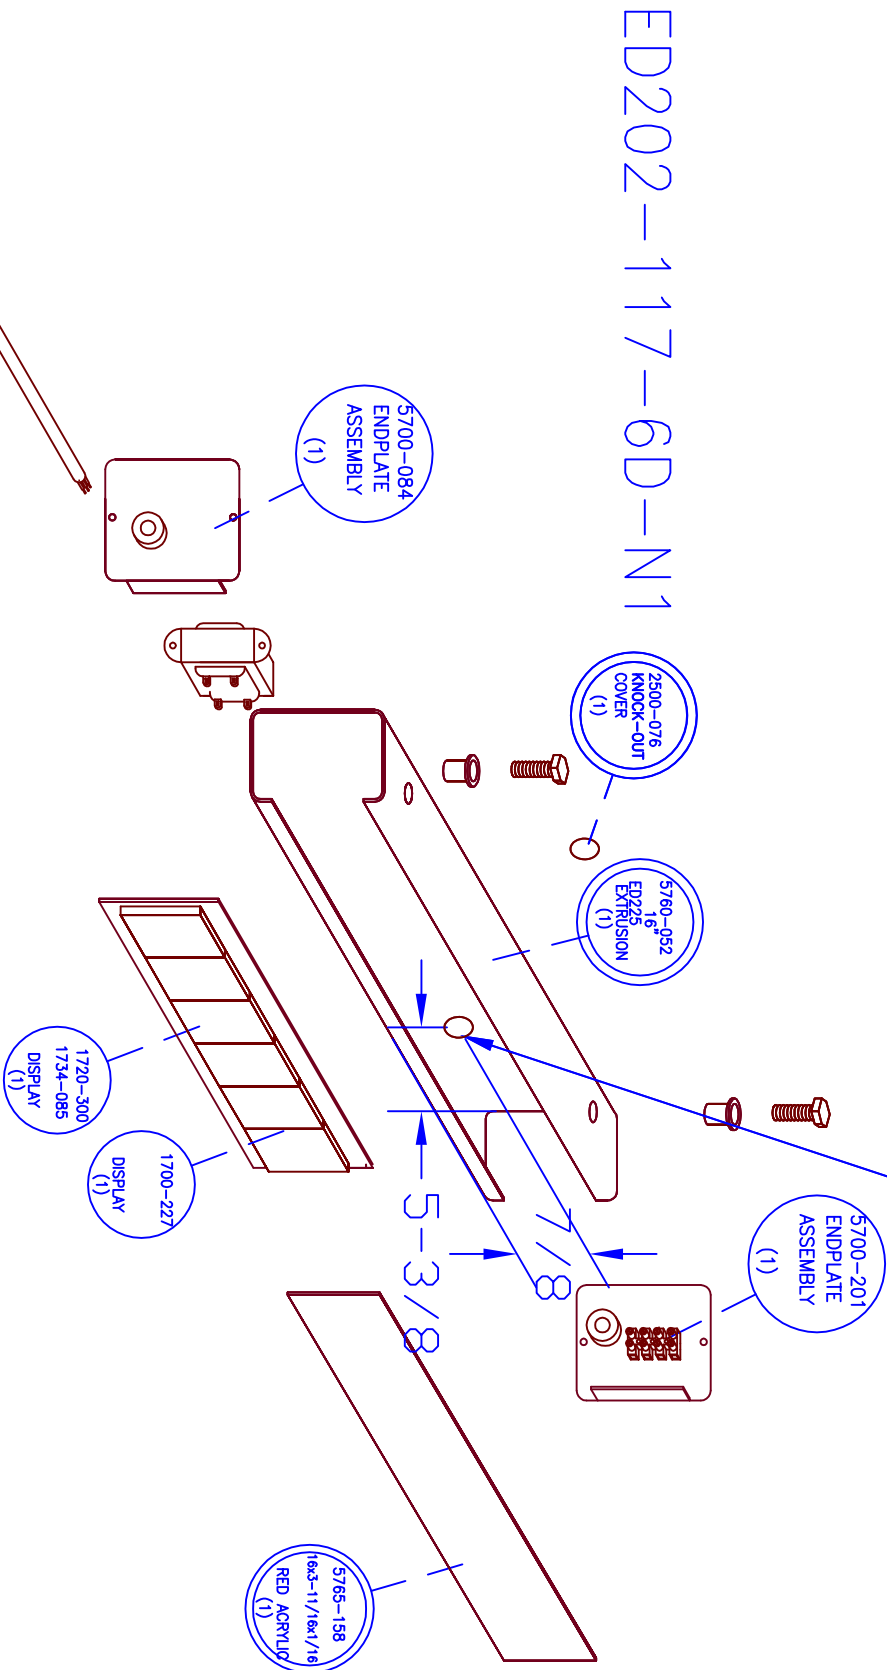

ED202-117-6D-N1

ED I
135 S CHURCH
ADDISON IL 60101
PH#630 628-0658

LEVEL1

ED202-117-6D-N1

APPENDIX A

APPROVED BY:	SIZE	FSCM NO.	DWG NO.	REV
DRAWN BY: HENRY BILITZKI	A		R:\LV1\7SEGMENT\ED202-117-6D-N1	0
	SCALE	NONE		SHEET