


ED150-I-1611-N1

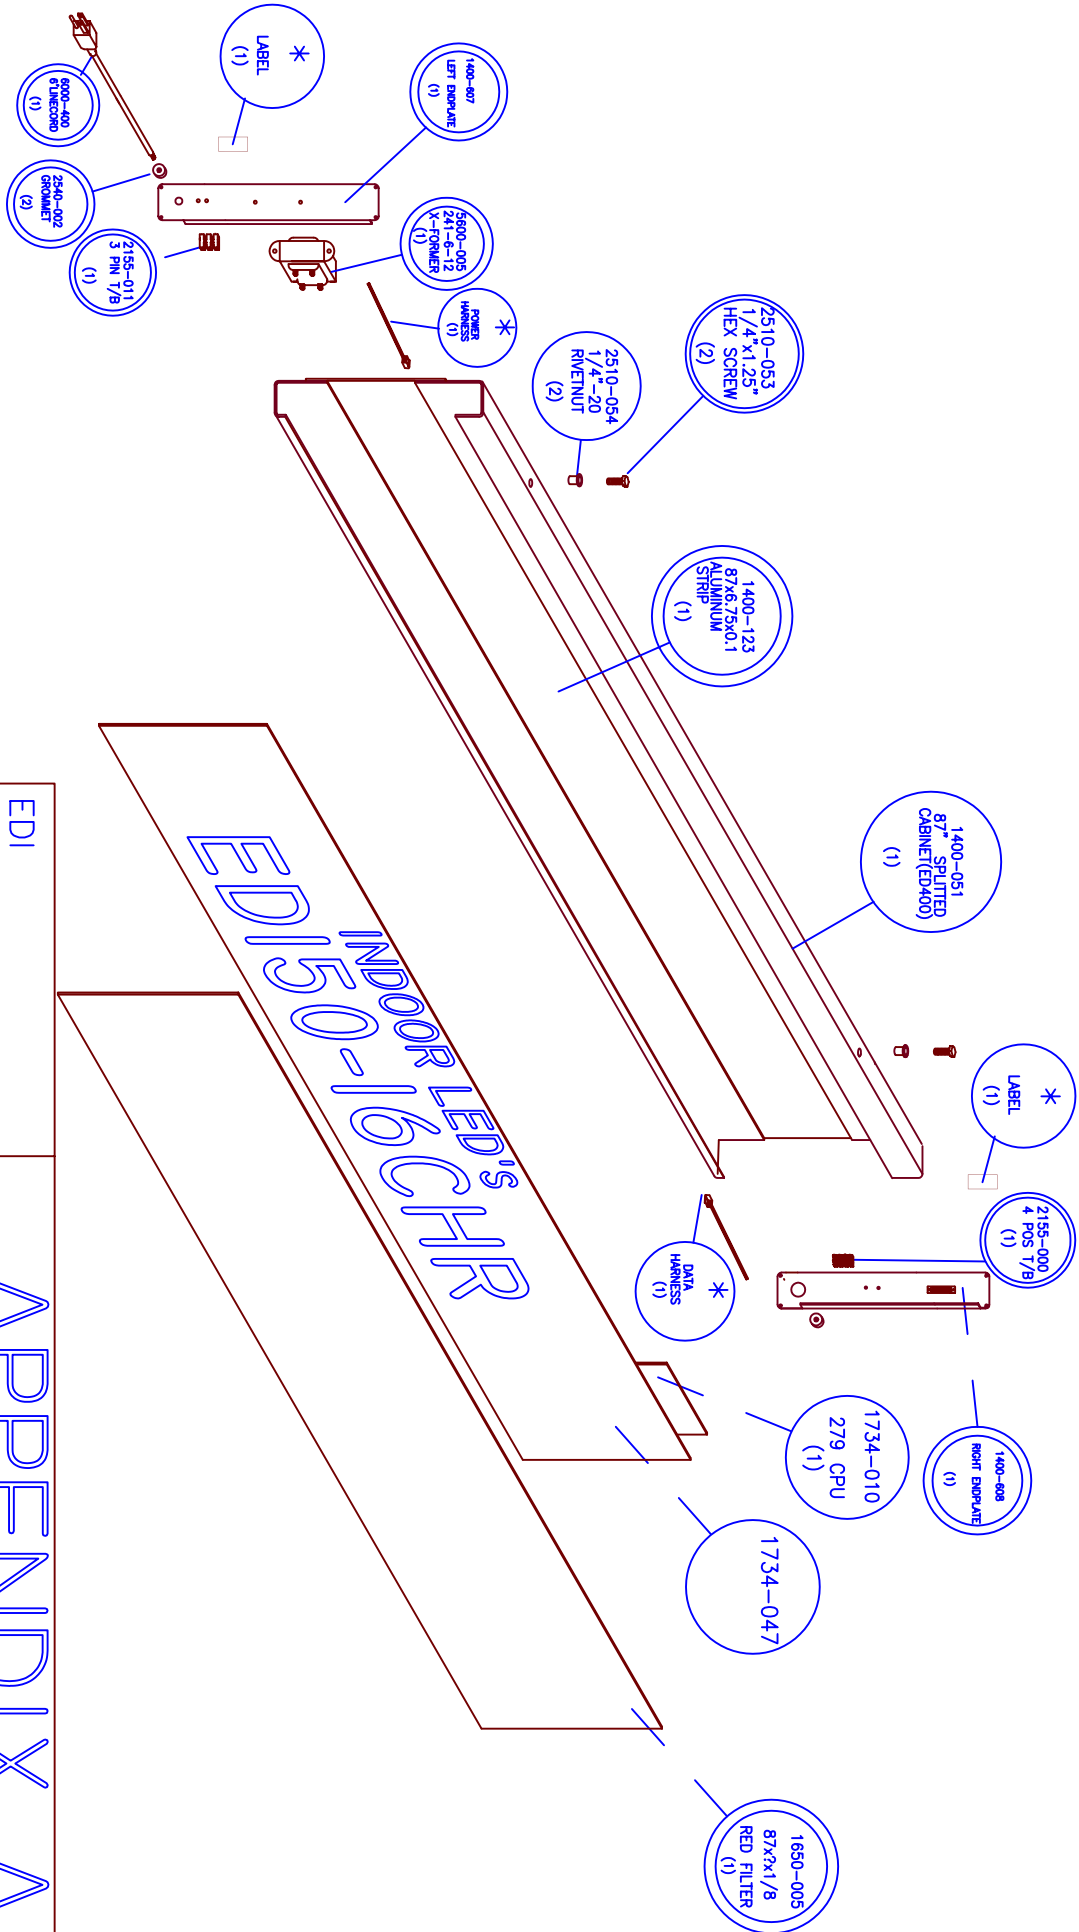

EDI
135 S CHURCH
ADDISON IL 60101
PH#630 628-0658

APPENDIX A

LEVEL1
ED150-I-1611-N1

APPROVED BY:	SIZE	FSCM NO.	DWG NO.	REV
DRAWN BY:	A		R:\LV1\ALPHA-NUMERIC\ED150-I-1611-N1	0
H.BILITZKI	SCALE	NONE	SHEET	