


| REVISIONS |     |             |      |          |
|-----------|-----|-------------|------|----------|
| ZONE      | REV | DESCRIPTION | DATE | APPROVED |

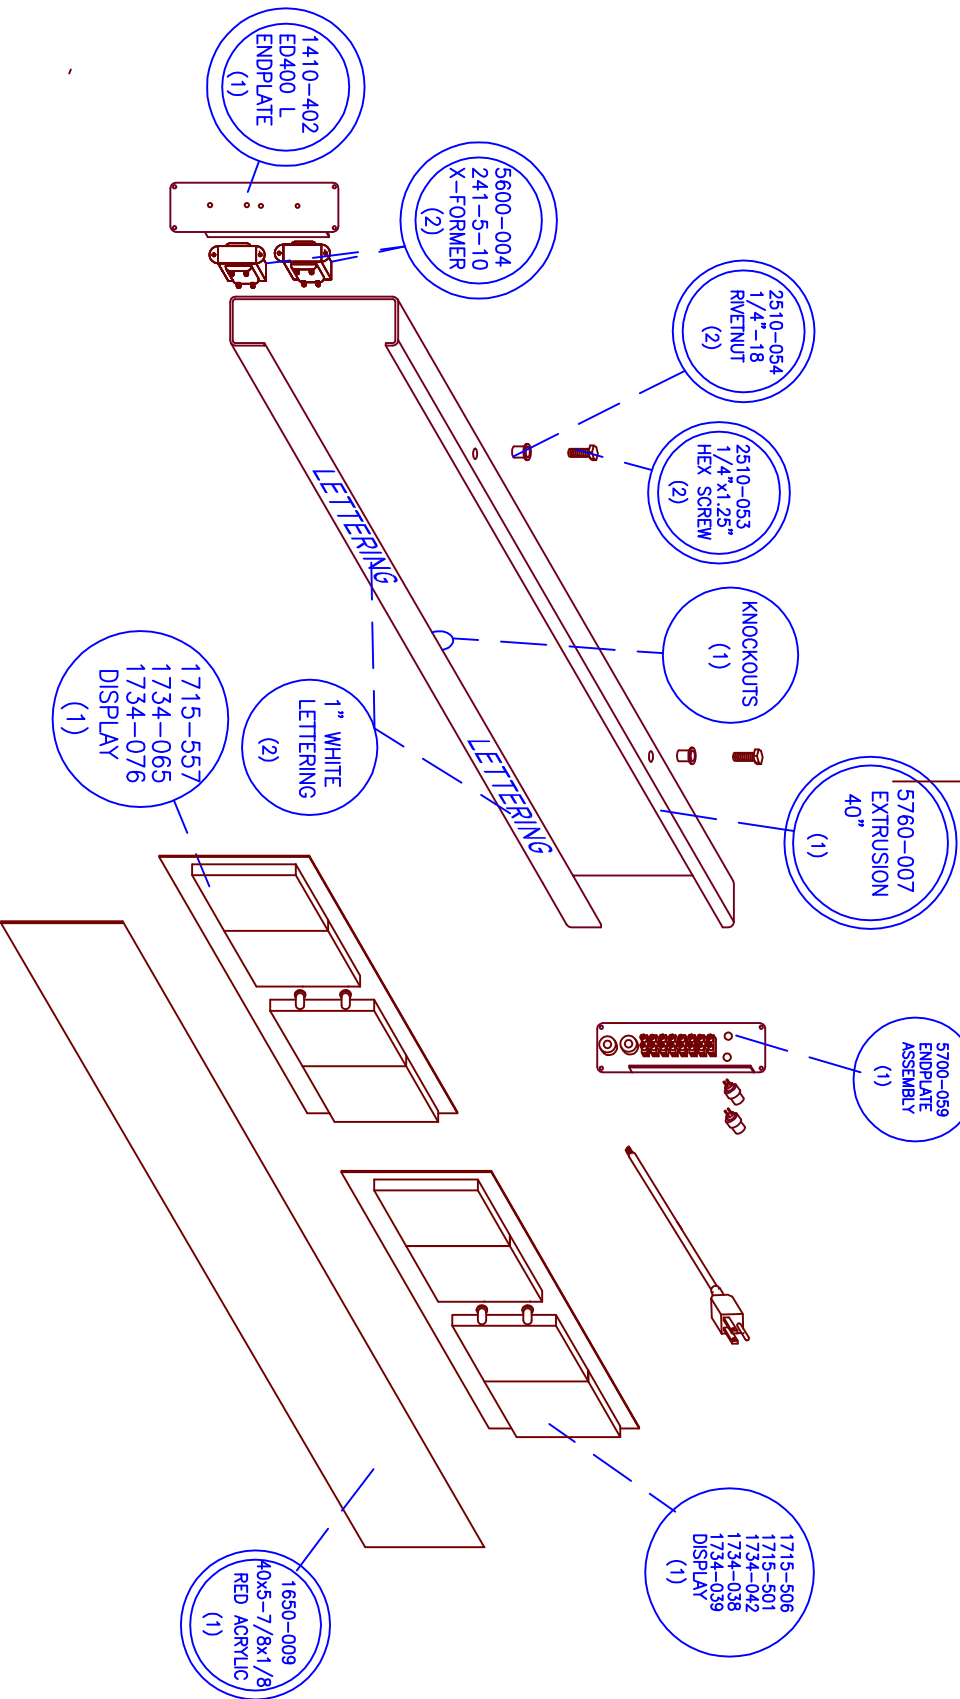

EDI  
135 S CHURCH  
ADDISON IL 60101  
PH#630 628-0658

# APPENDIX A

LEVEL1

|                    |       |          |                           |     |
|--------------------|-------|----------|---------------------------|-----|
| APPROVED BY:       | SIZE  | FSCM NO. | DWG NO.                   | REV |
| DRAWN BY:          | A     |          | R:\LV1\ED406-TZA-4D-2F-N1 | 0   |
| Zbigniew Jakubczak | SCALE | NONE     | SHEET                     |     |