


70906 MITCHEL INST. 1pc

ED225-102-N1

REVISIONS				
ZONE	REV	DESCRIPTION	DATE	APPROVED

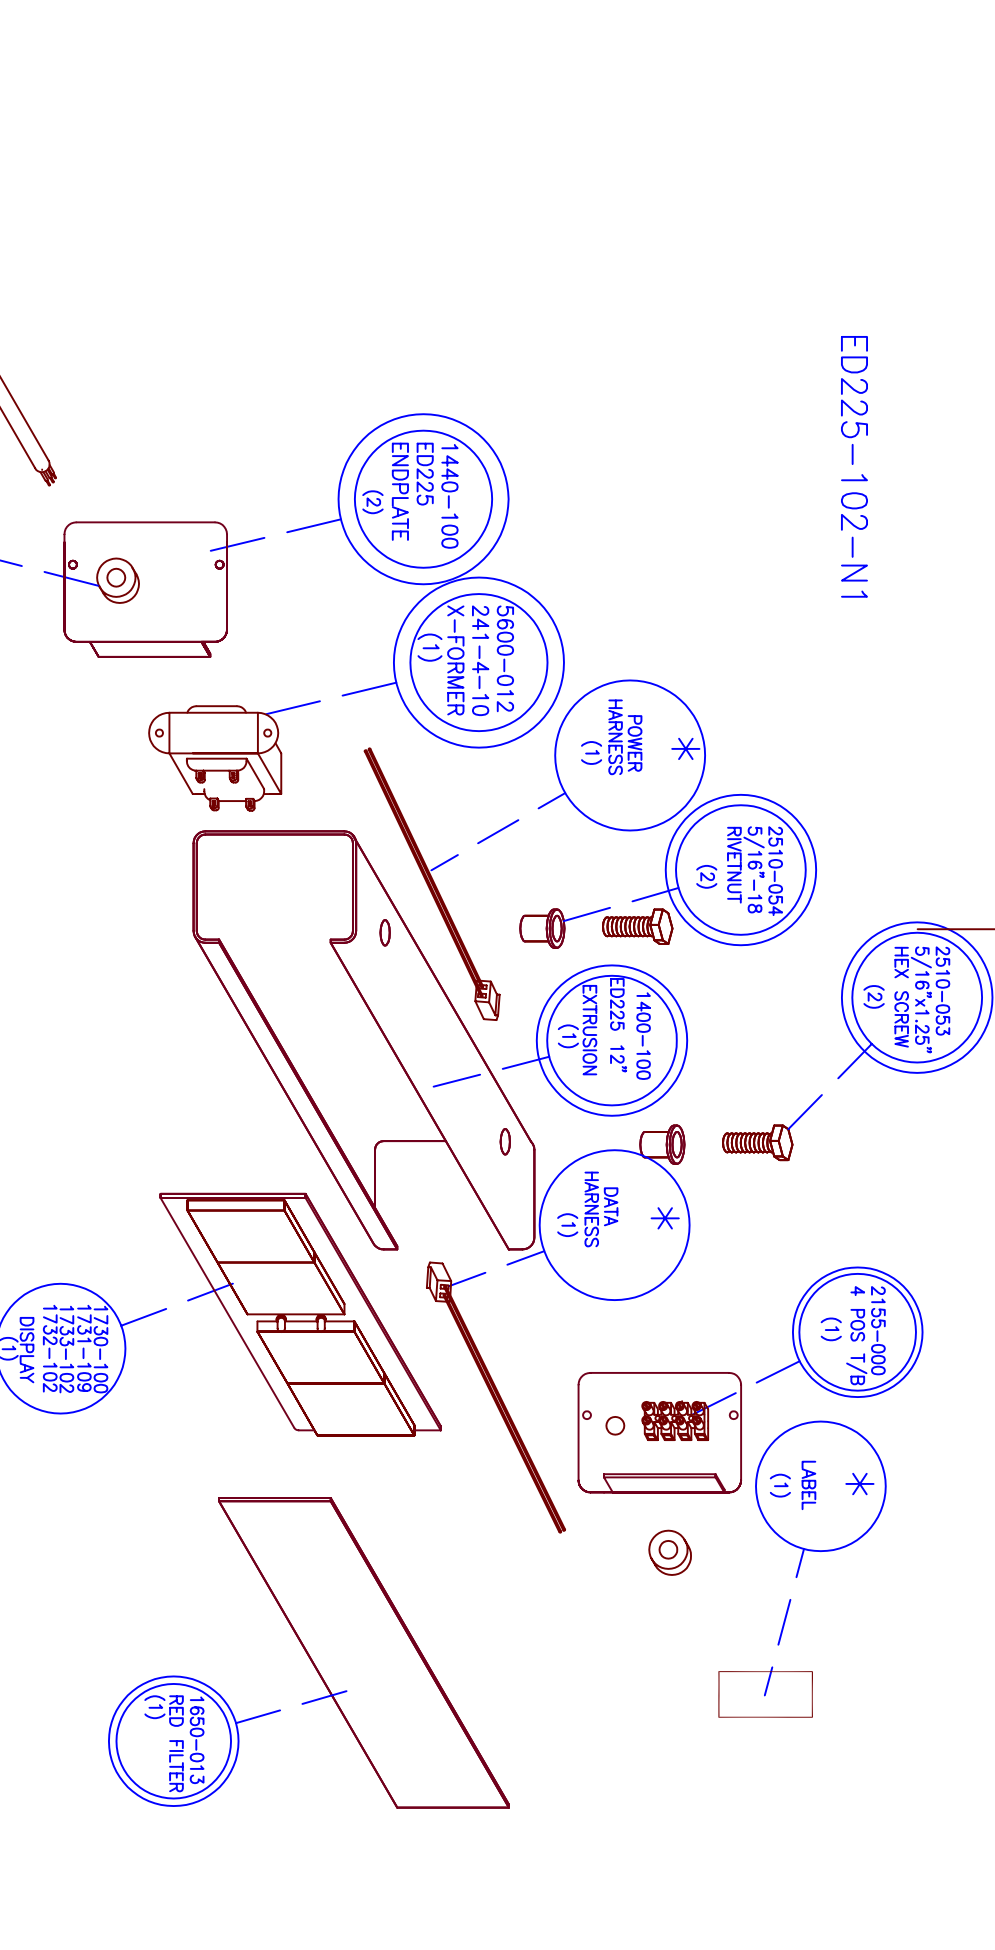

* FOR WIRING DIAGRAM AND LABELS SEE:
R:\LV1-WIRE\ED225\102\WN1STD.DWG

9/13/97

ED I
135 S CHURCH
ADDISON IL 60101
PH#630 628-0658

LEVEL1
APPENDIX A
ED225-102 PACETIMER

APPROVED BY:	SIZE	FSCM NO.	DWG NO.	REV
	A		R:\LV1-WIRE\ED225\102\N1STD.DWG	0
DRAWN BY:	SCALE	NONE	SHEET	
Zbigniew Jakubczak				