


ED206-109-4D-N1-SP

REVISIONS				
ZONE	REV	DESCRIPTION	DATE	APPROVED

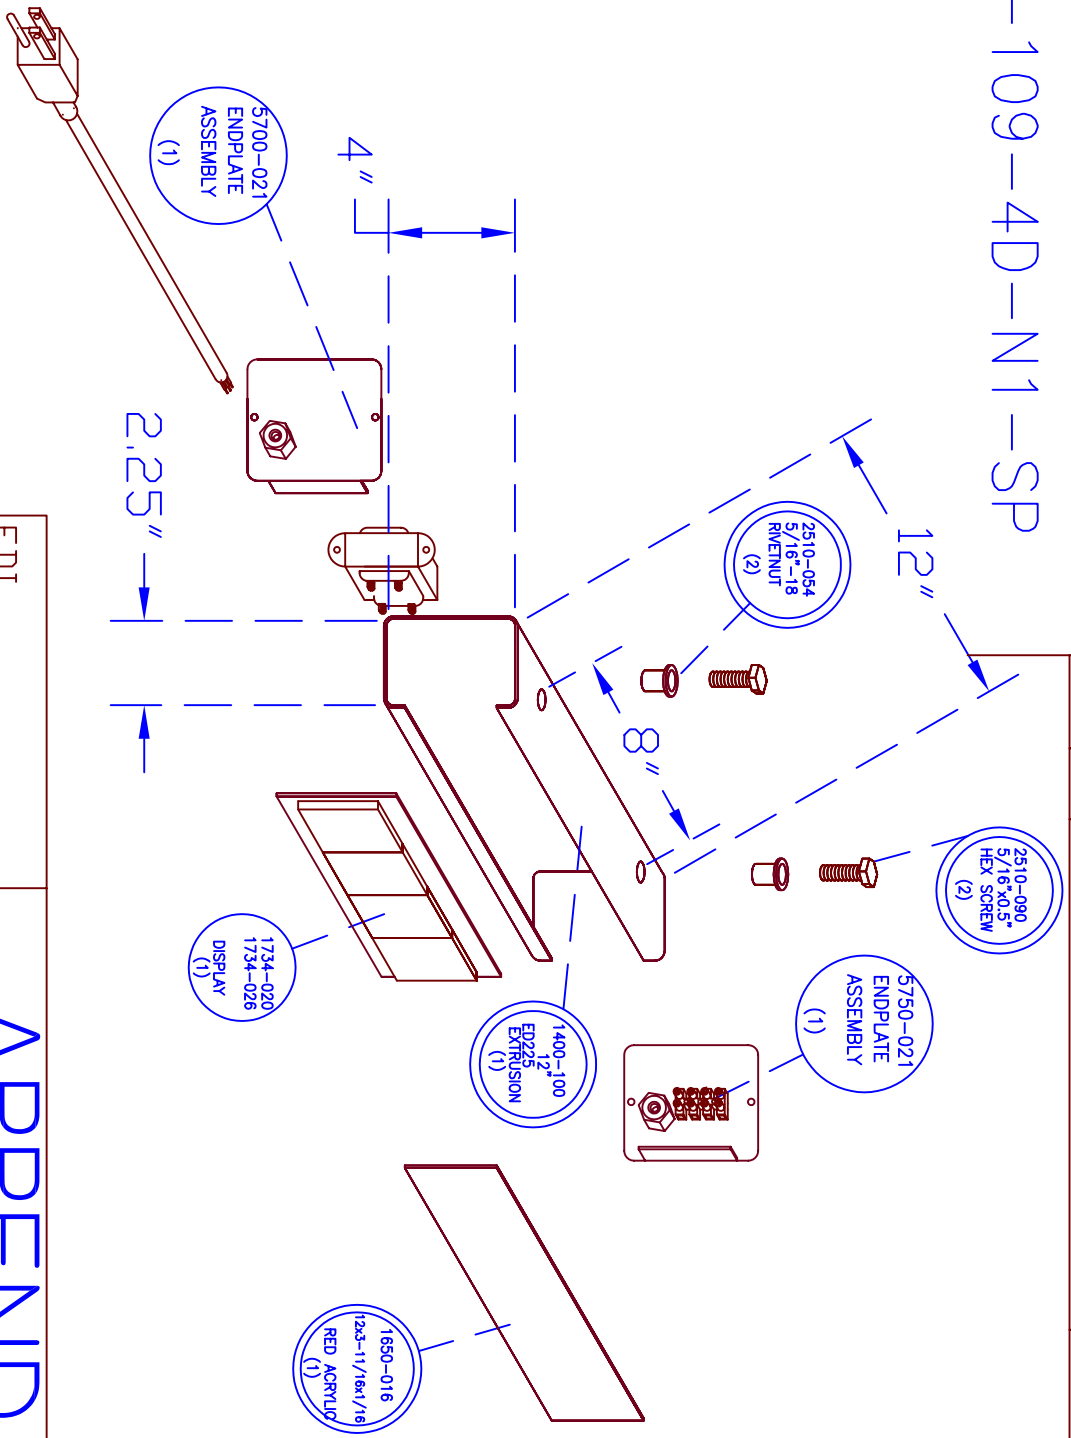

EDI  
 135 S CHURCH  
 ADDISON IL 60101  
 PH#630 628-0658

# APPENDIX A

LEVEL 1

ED206-109-4D-N1

APPROVED BY:  
 DRAWN BY:  
 HENRY BILITZKI

SIZE	FSCM NO.	DWG NO.	REV
A		R:\LV1\7SEGMENT\ED206-109-4D-N1	0
SCALE	NONE	SHEET	