


ED100-E-2005-N4

REVISIONS				
ZONE	REV	DESCRIPTION	DATE	APPROVED

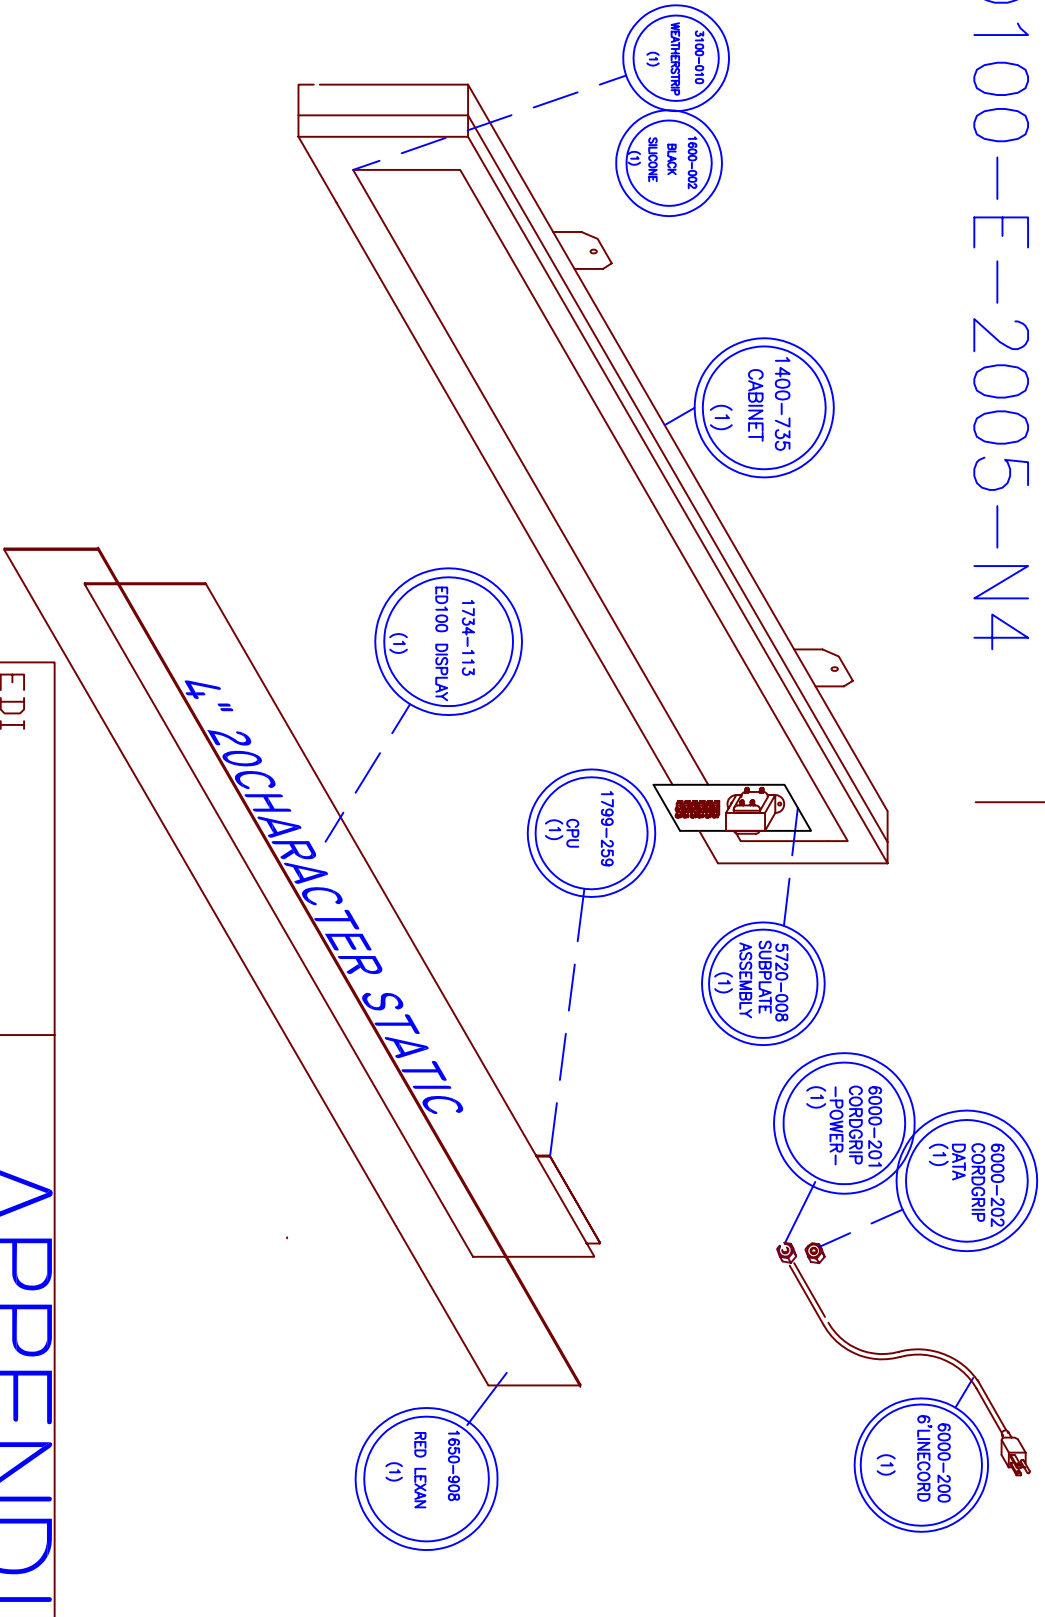

EDI
 135 S CHURCH
 ADDISON IL 60101
 PH#630 628-0658

APPENDIX A

LEVEL 1

ED100-E-2005-N4

APPROVED BY:	SIZE	FSCM NO.	DWG NO.	REV
	A		R:\LV1\MESSAGE-SIGN\ED100-E-2005-N4	1
DRAWN BY: H.BILITZKI	SCALE	NONE	SHEET	