


ED800D-104-4D-N1-KYN1

REVISIONS				
ZONE	REV	DESCRIPTION	DATE	APPROVED
		1734-020		
		1734-021		
		1734-023		
		1734-025		
		CPU (1)		

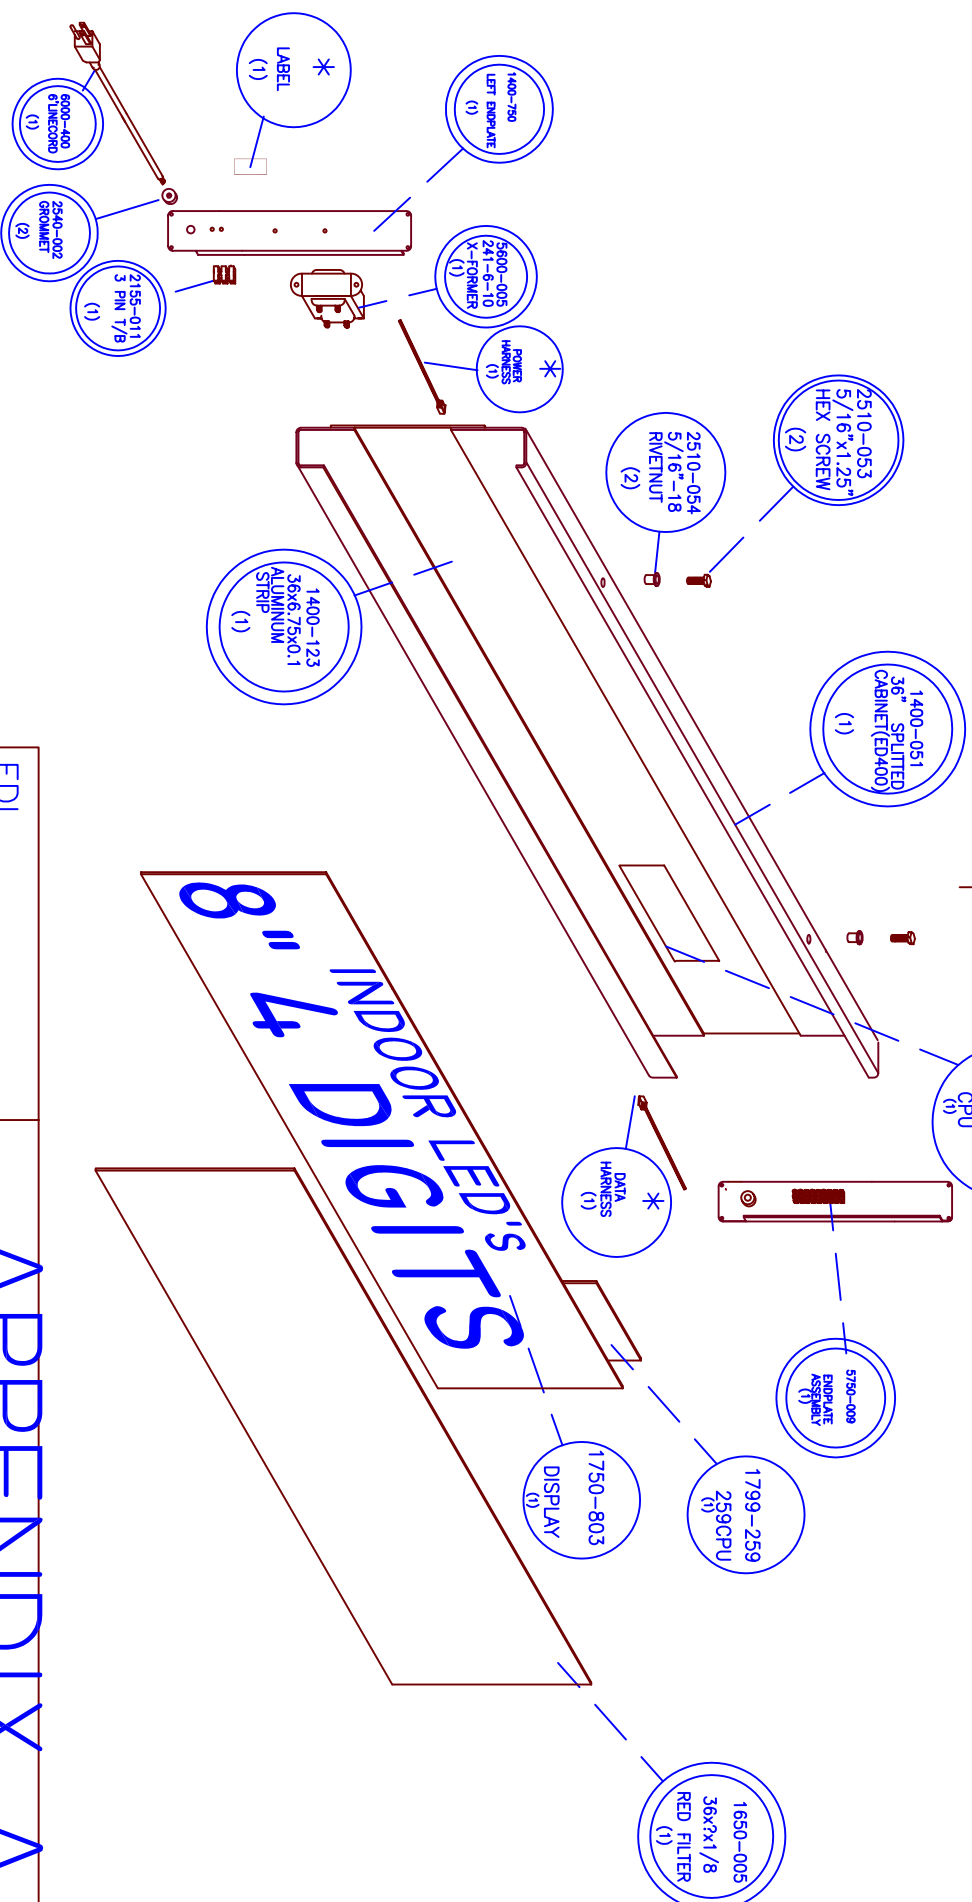

8" 4 INDOOR LED'S DIGITS

EDI
135 S CHURCH
ADDISON IL 60101
PH#630 628-0658

APPENDIX A

LEVEL 1
ED800D-104-4D-N1

APPROVED BY:	SIZE	FSCM NO.	DWG NO.	REV
Z.Jickubczak	A		R:\LV1\DOT-MATRIX\ED800D-1-104-4D-N1-KYN1	0
DRAWN BY:	SCALE	NONE	SHEET	