


ED200-1-2011-N1

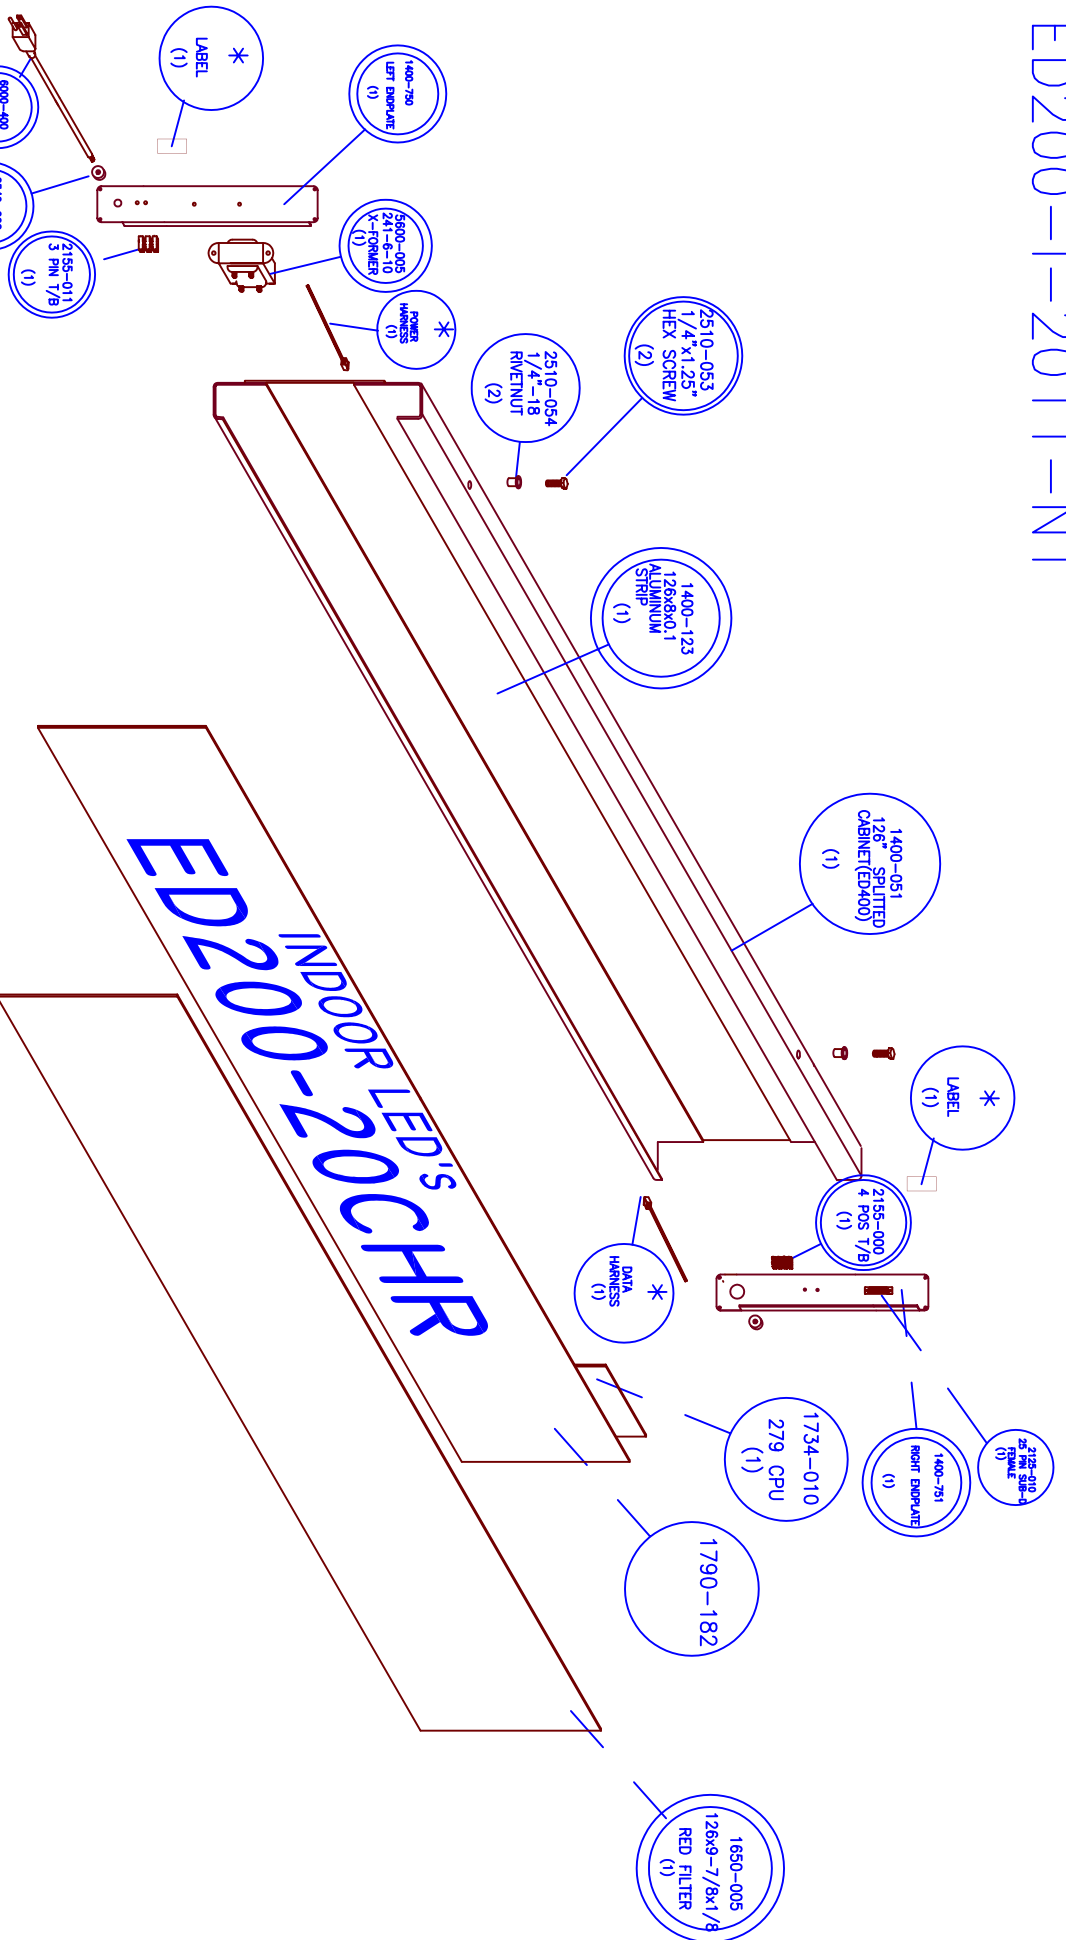

EDI
 135 S CHURCH
 ADDISON IL 60101
 PH#630 628-0658

APPENDIX A
 LEVEL 1
 ED200-1-2011-N1

APPROVED BY:	SIZE	FSCM NO.	DWG NO.	REV
H.BILITZKI	A		R:\LV1\MESSAGE-SIGN\ED200-1-2011-N1	0
DRAWN BY:	SCALE	NONE	SHEET	