


REVISIONS				
ZONE	REV	DESCRIPTION	DATE	APPROVED

# ED202-EIP-4D-N1

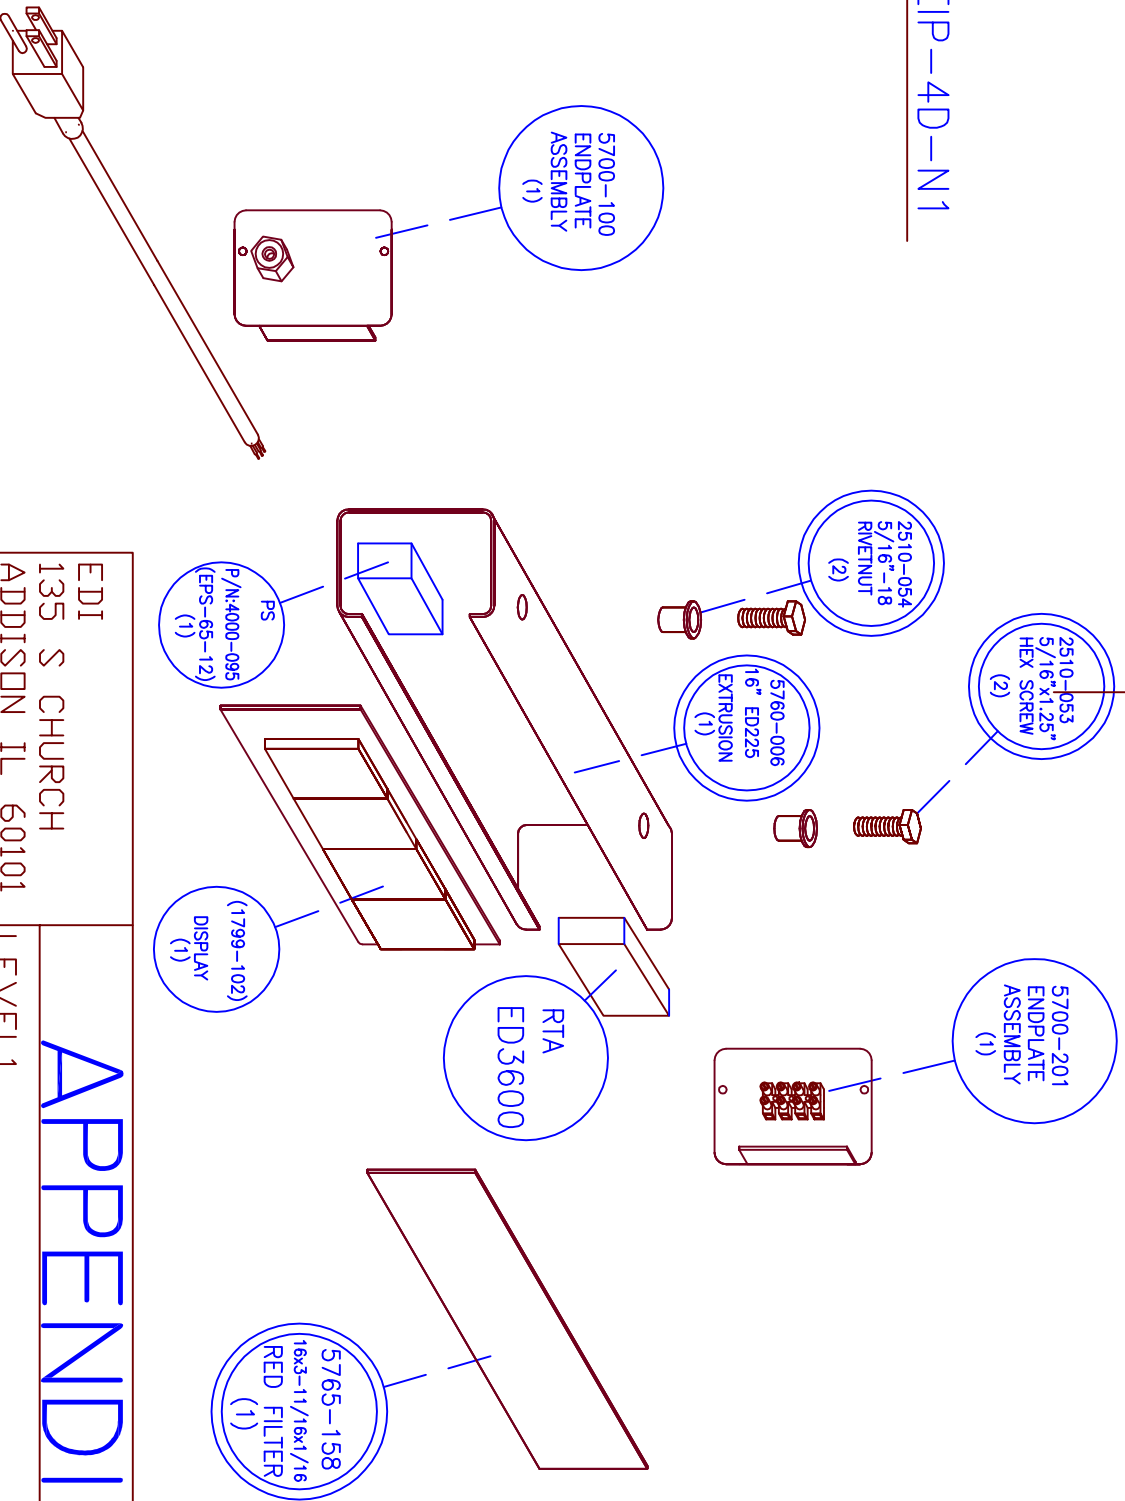

EDI  
135 S CHURCH  
ADDISON IL 60101  
PH#630 628-0658

# APPENDIX A

LEVEL1  
ED202-EIP-4D-N1

APPROVED BY:	SIZE	FSCM NO.	DWG NO.	REV
DRAWN BY: M. Bushi	A		R:\LV1\ED202-EIP-4D-N1(RTA IN)	0
	SCALE	NONE	SHEET	