


FIELDS Nr	LENGTH OF EXTRUSION
1F	20 INCH
2F	26 INCH
3F	36 INCH
4F	46 INCH
5F	56 INCH
6F	66 INCH
7F	76 INCH
8F	86 INCH
9F	97 INCH
10F	107 INCH

REVISIONS				
ZONE	REV	DESCRIPTION	DATE	APPROVED

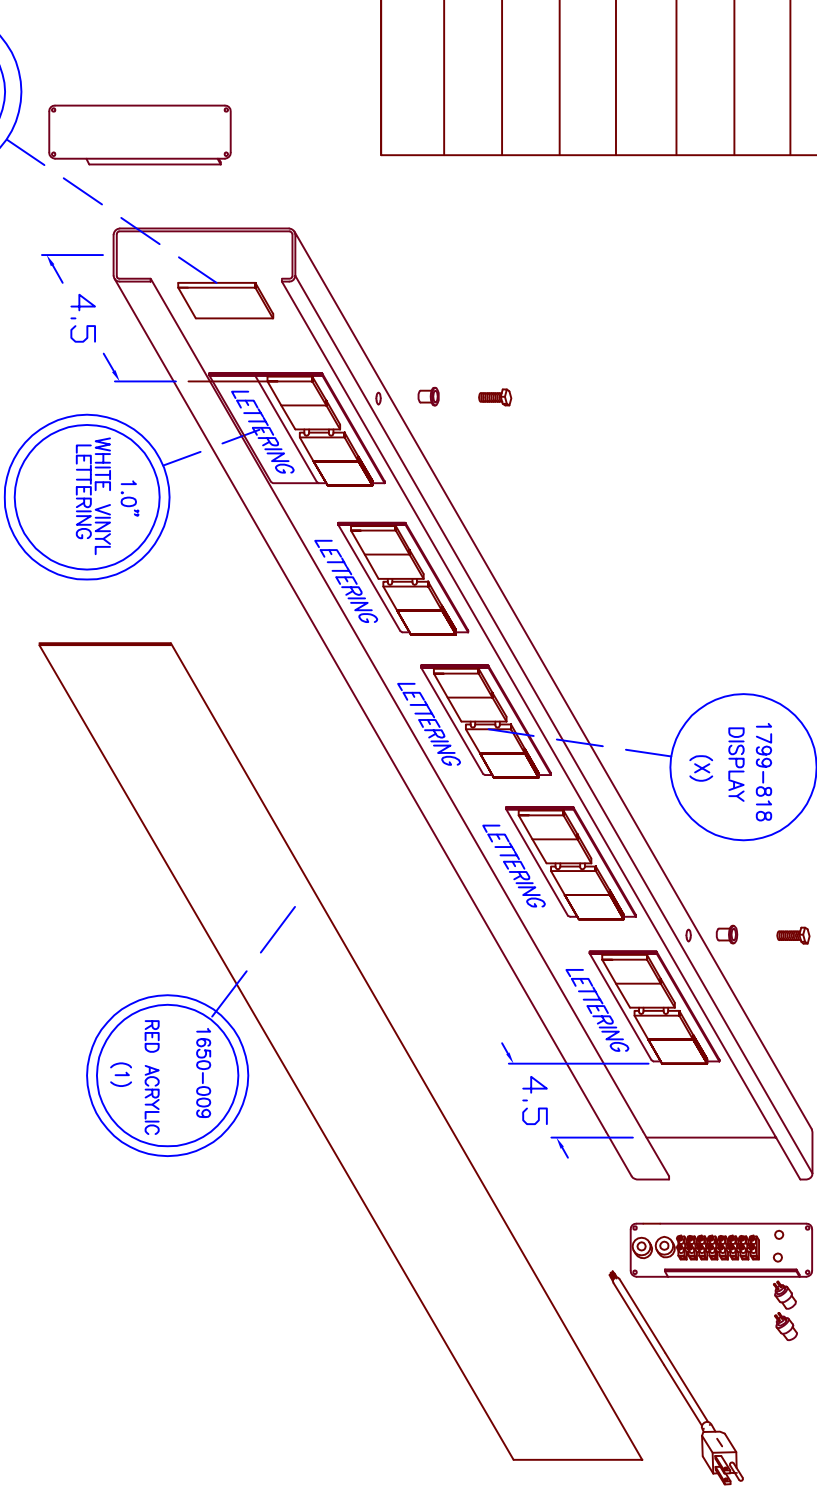

EDI
135 S CHURCH
ADDISON IL 60101
PH#630 628-0658

LEVEL1
ED106-TZA-(X)F-N1 w/Amp.B

APPROVED BY:	SIZE	FSCM NO.	DWG NO.	REV
M. BUSHI	A		R:\LV1\7SEGMENT\ED106-TZA-(X)F-N1 w/Ampus Bold	0
SCALE	NONE		SHEET	

