


ED100-1-2405-N1-SR2

REVISIONS				
ZONE	REV	DESCRIPTION	DATE	APPROVED

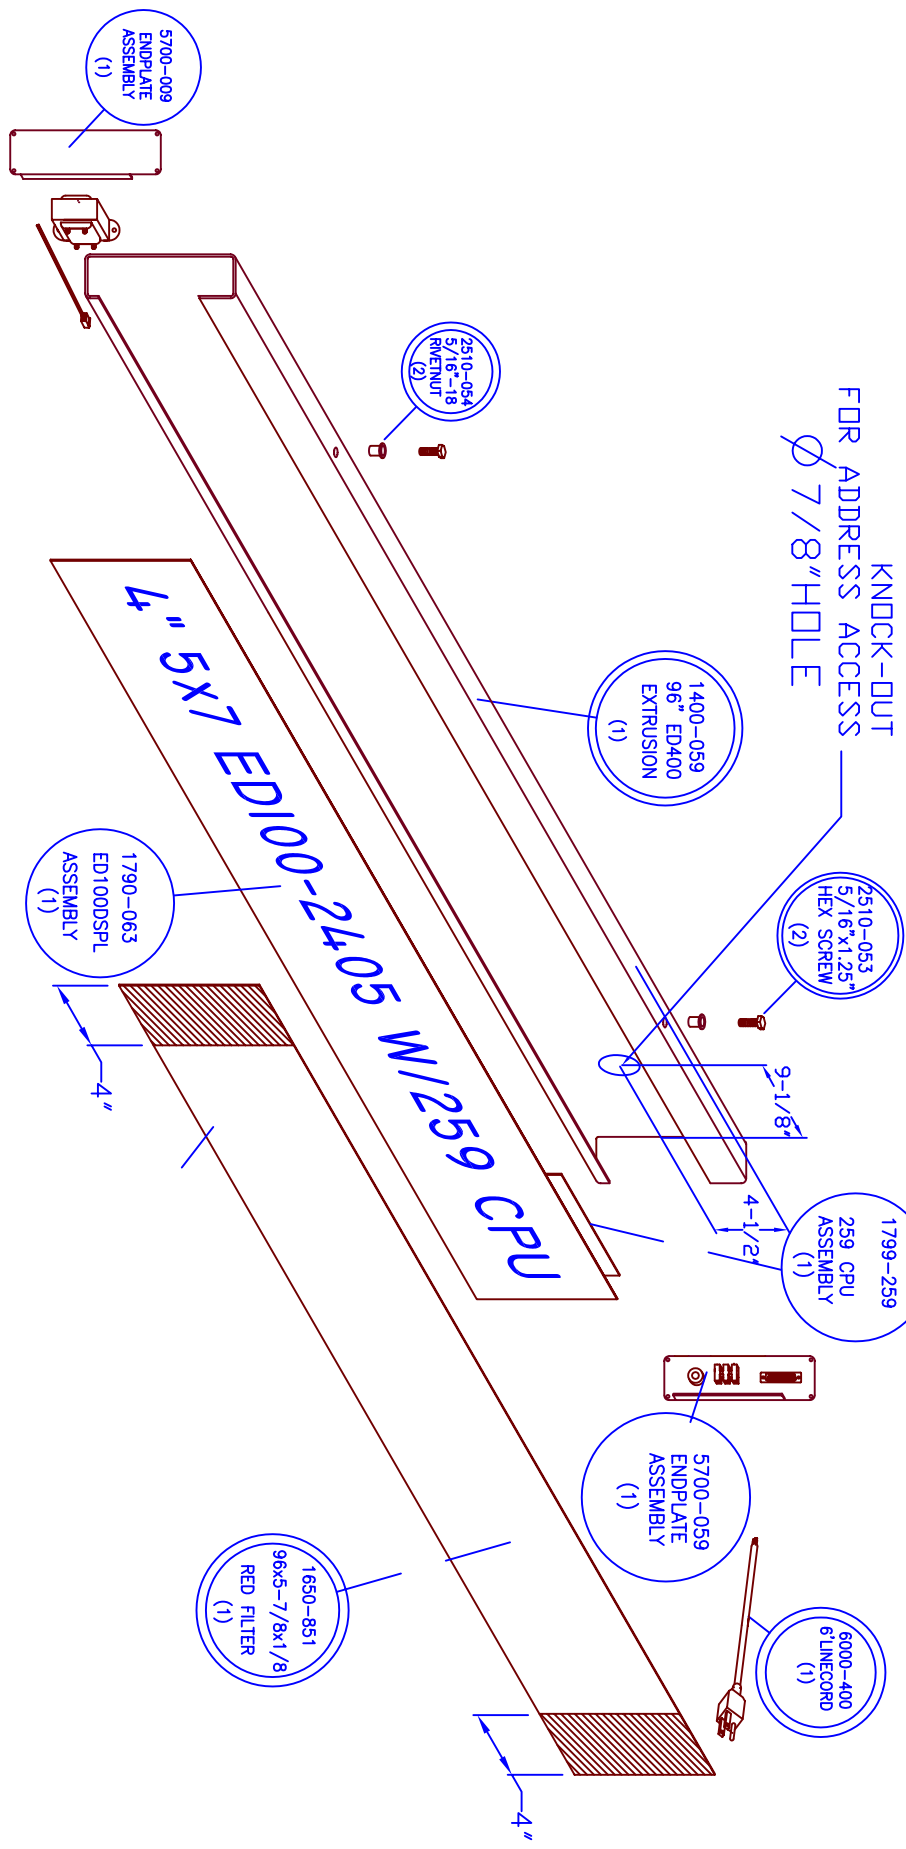

EDI
135 S CHURCH
ADDISON IL 60101
PH#630 628-0658

APPENDIX A

LEVEL 1
ED100-1-2405-N1-SR2

SIZE	FSCM NO.	DWG NO.	REV
A		R:/LV1/ALPHA NUMERIC/ED100-1-2405-N1-SR2	0
SCALE	NONE	SHEET	

DRAWN BY: H.BILITZKI