


ED100-1-2005-N1

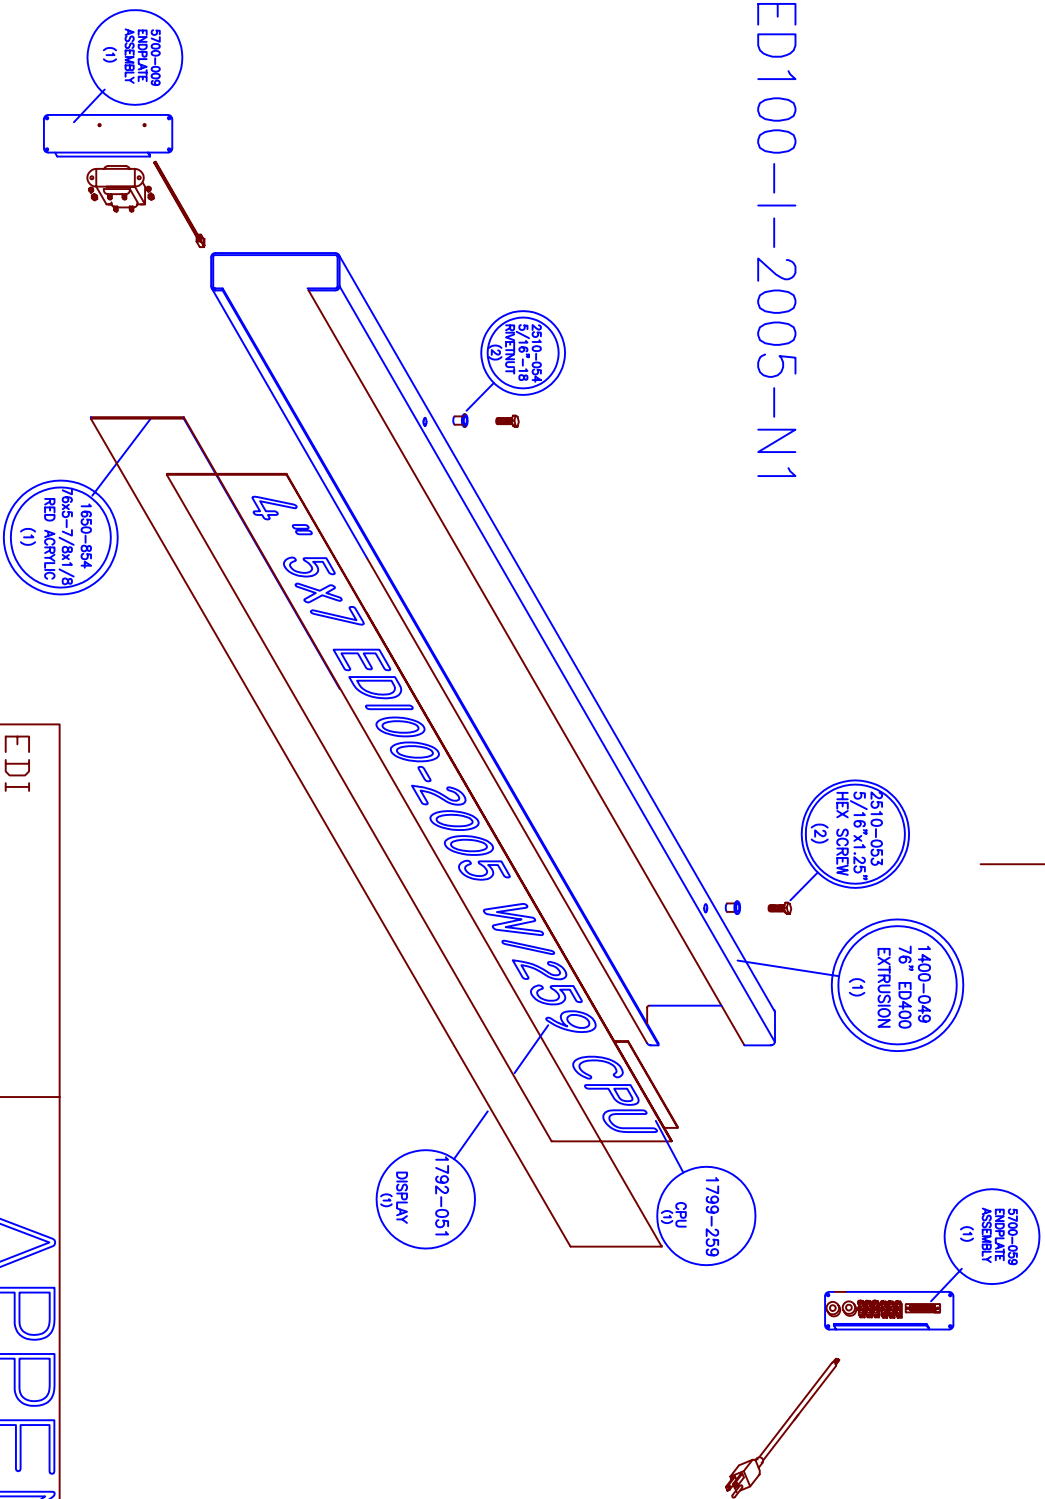

REVISIONS				
ZONE	REV	DESCRIPTION	DATE	APPROVED

EDI
 135 S CHURCH
 ADDISON IL 60101
 PH#630 628-0658

APPENDIX A
 LEVEL 1
 ED100-1-2005-N1

DRAWN BY: Z.JAKUBCZAK		SIZE	FSCM NO.	DWG NO.	REV
		A		R:\LV1\DOT-MATRIX\ED100-1-2005-N1	0
SCALE	NONE	SHEET			