


ED200-E-2011-N4-SR2

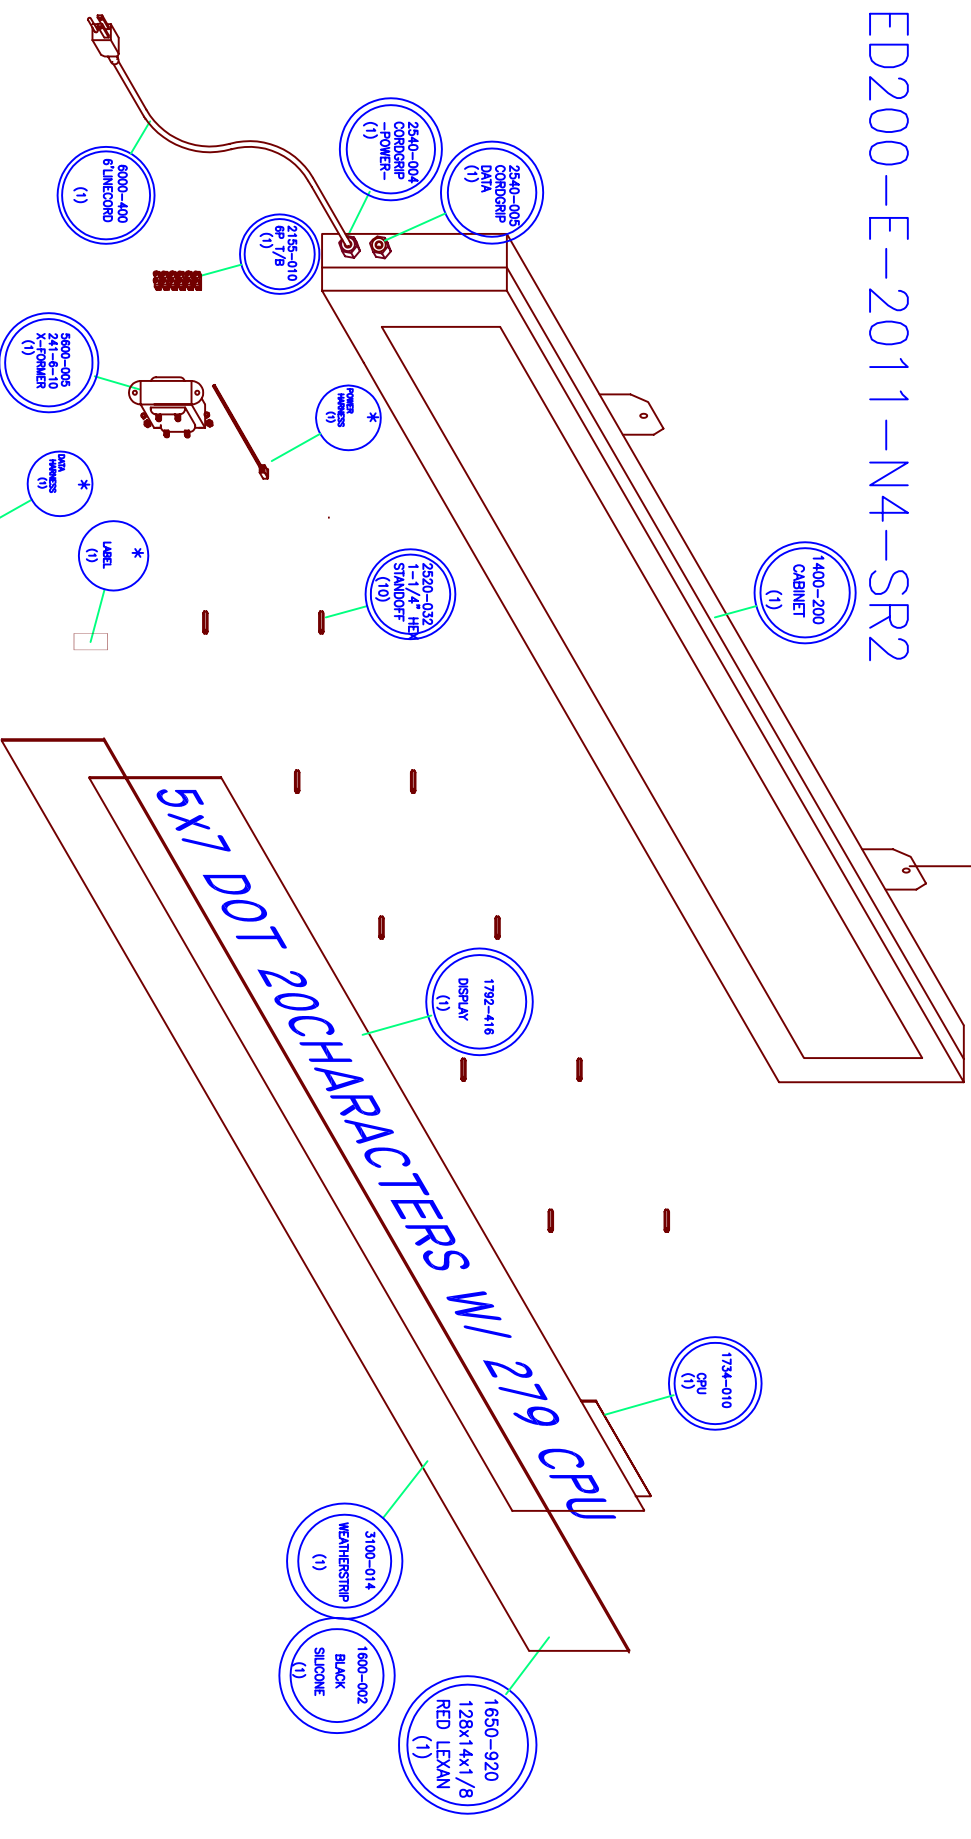

REVISIONS				
ZONE	REV	DESCRIPTION	DATE	APPROVED

EDI  
 135 S CHURCH  
 ADDISON IL 60101  
 PH#630 628-0658

# APPENDIX A

LEVEL 1 5800-004  
 ED200-E-2011-N4

APPROVED BY:	8/08/97	SIZE	FSCM NO.	DWG NO.	REV
DRAWN BY:	Z.JAKUBCZAK	A	SCALE NONE	R:\LV1\DOT-MATRIX\ED200-E-2011-N4-SR2	0
SHEET			SHEET		