


REVISIONS

ZONE	REV	DESCRIPTION	DATE	APPROVED

KNOCK-OUT Ø7/8
FOR ADDRESS ACCESS

ED402-117-4D-N1

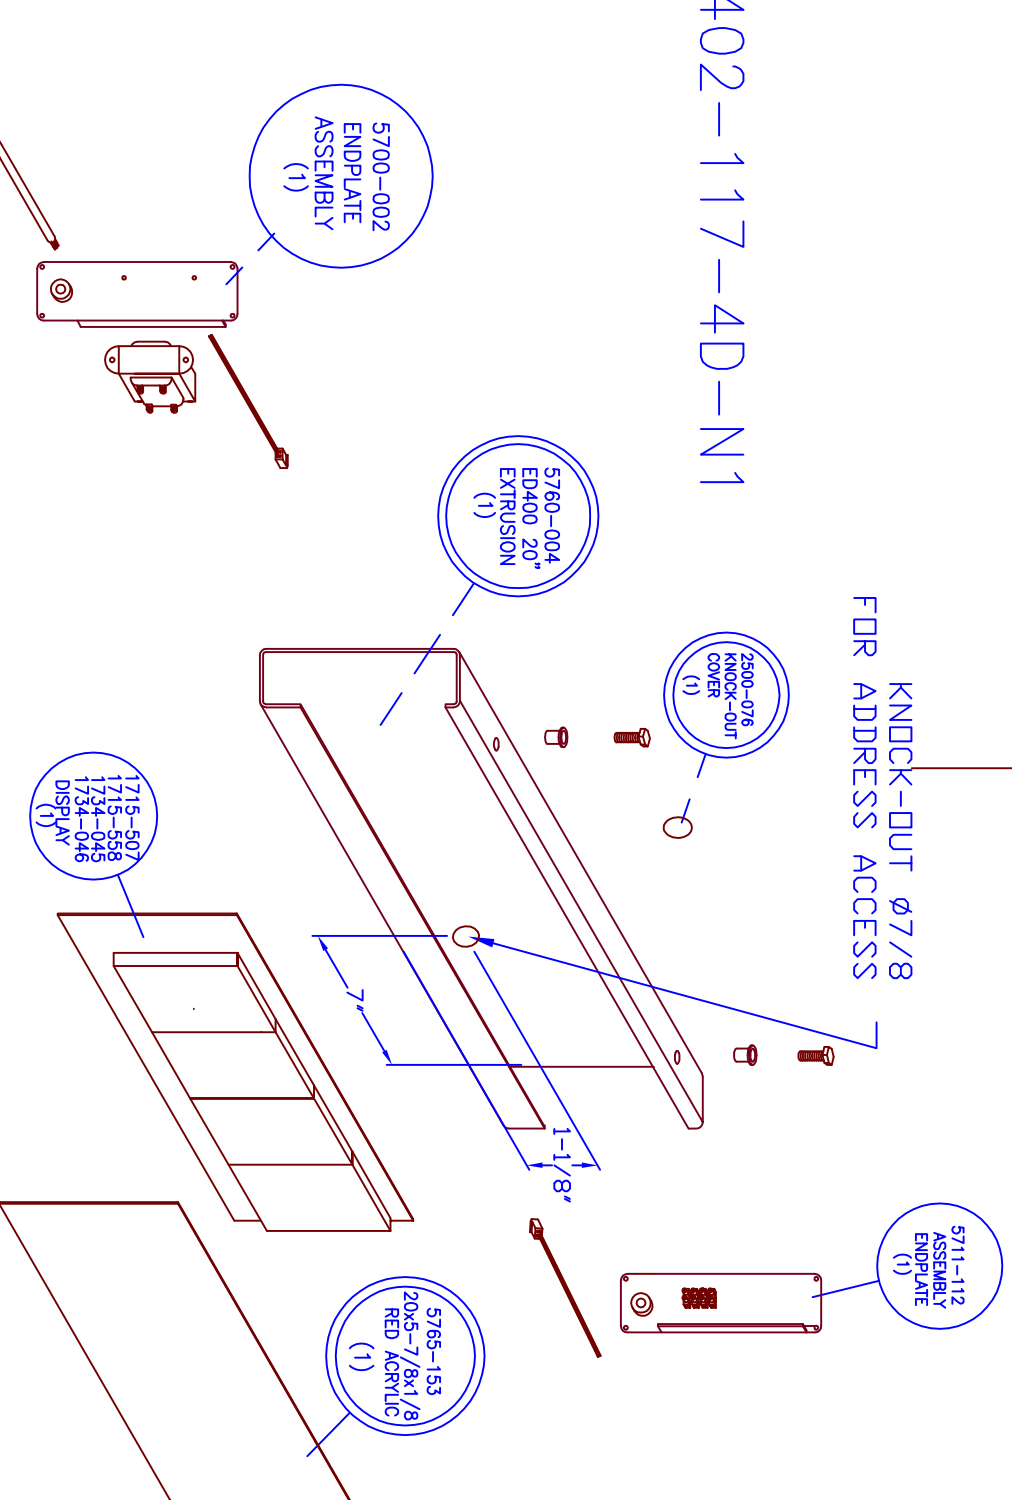

EDI
135 S CHURCH
ADDISON IL 60101
PH#630 628-0658

APPROVED BY:

DRAWN BY: M. Bushi

APPENDIX A

LEVEL1

ED400-117-4D-N1

SIZE	FSCM NO.	DWG NO.	REV
A		R:\LVI\ED402-117-4D-N1	0
SCALE	NONE		SHEET