


# ED150-1-2411-N1

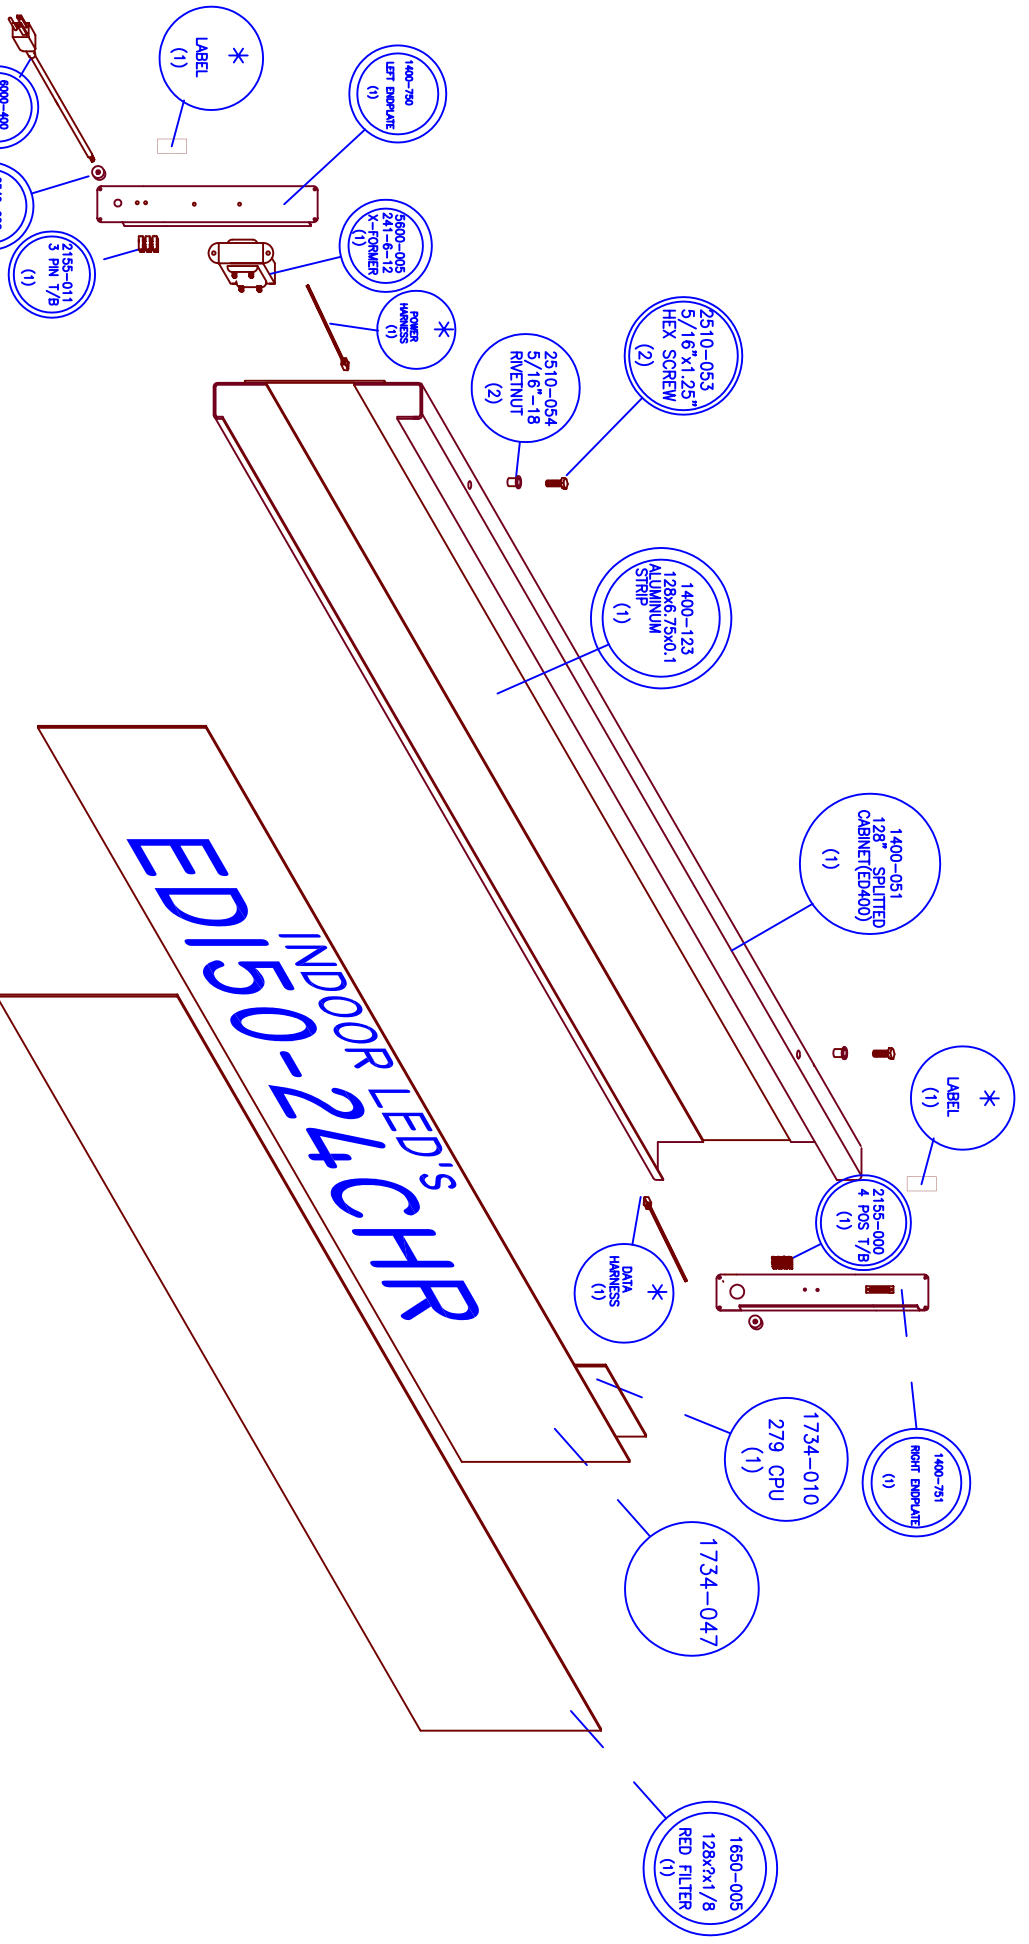

EDI  
 135 S CHURCH  
 ADDISON IL 60101  
 PH#630 628-0658

# APPENDIX A

LEVEL1  
 ED150-1-2411-N1

APPROVED BY:	SIZE	FSCM NO.	DWG NO.	REV
H.BILITZKI	A		R:\LVT\ALPHA-NUMERIC\ED150-1-2411-N1	0
DRAWN BY:	SCALE	NONE	SHEET	