


ED806-109-4D-N1

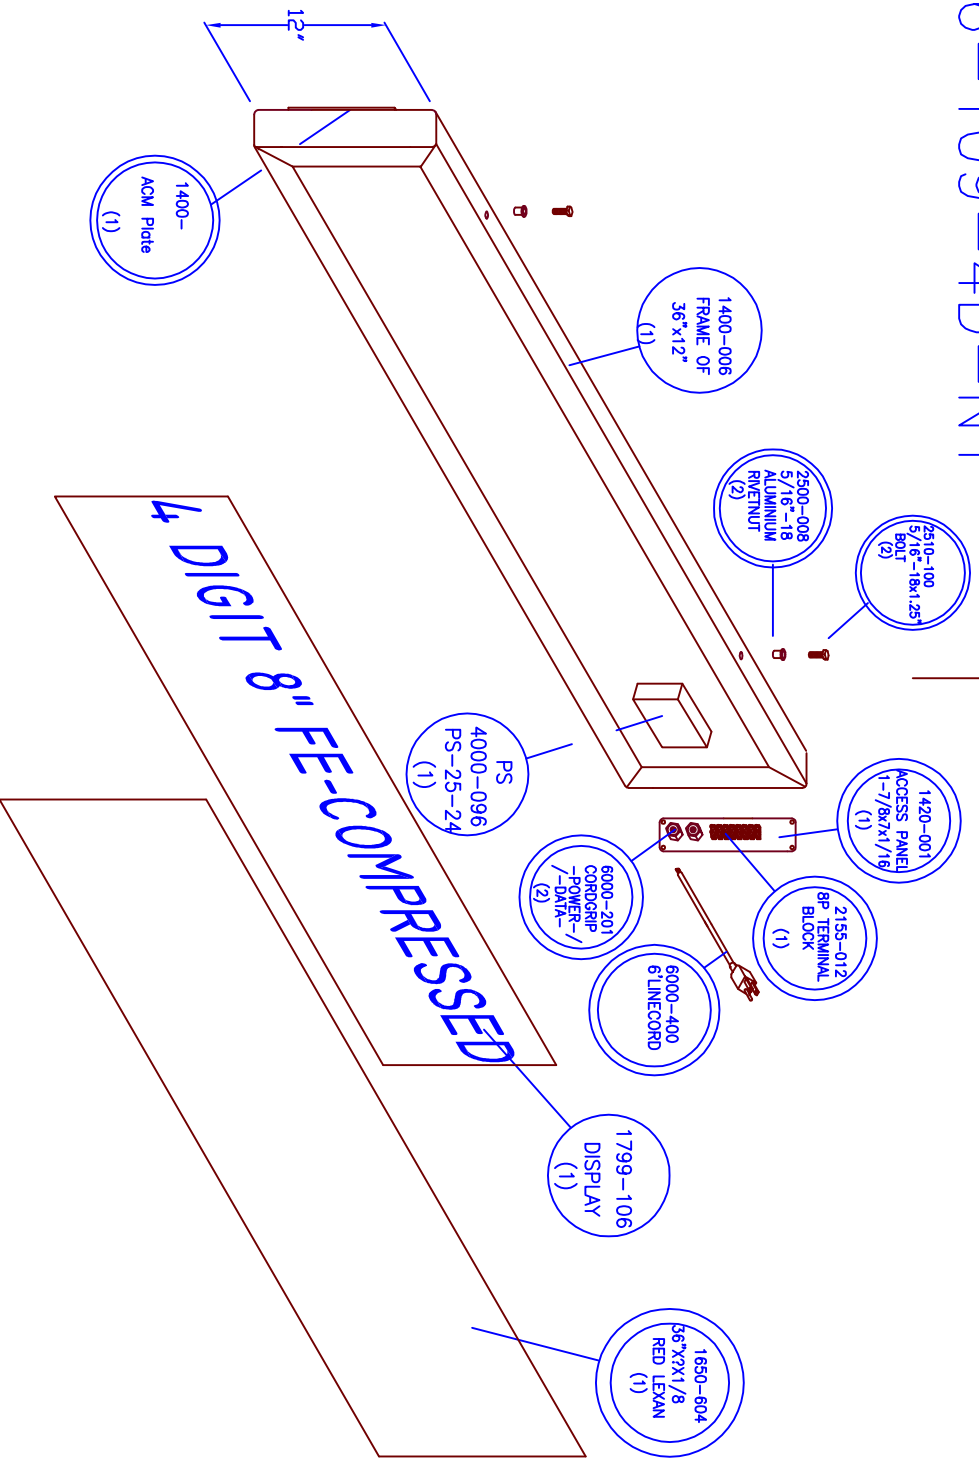

REVISIONS				
ZONE	REV	DESCRIPTION	DATE	APPROVED

EDI
 135 S CHURCH
 ADDISON IL 60101
 PH#630 628-0658

APPENDIX A

LEVEL 1
 ED806-109-4D-N1

APPROVED BY:	SIZE	FSCM NO.	DWG NO.	REV
DRAWN BY:	A		R:\LV1\7SEGMENT\ED806-109-4D-N1 with FE-Board	0
M.Bushi	SCALE	NONE	SHEET	