


REVISIONS				
ZONE	REV	DESCRIPTION	DATE	APPROVED

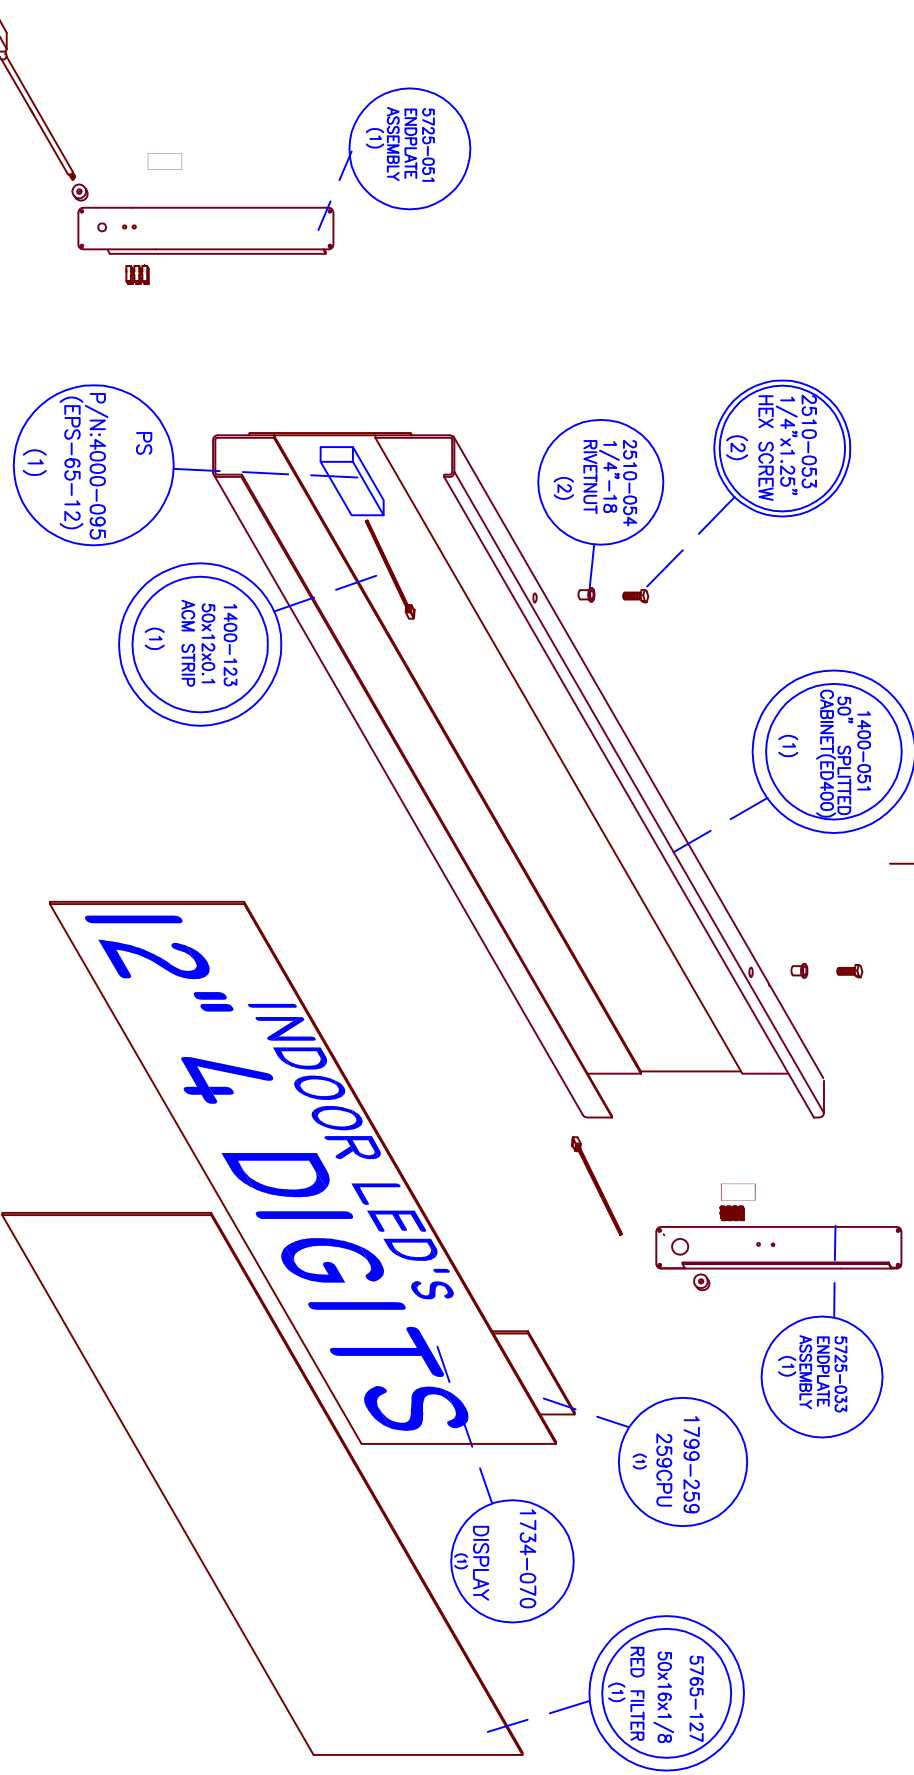

ED1
 135 S CHURCH
 ADDISON IL 60101
 PH#630 628-0658

APPENDIX A

LEVEL 1

APPROVED BY:	SIZE	FSCM NO.	DWG NO.	REV
	A		R:\LV1\DOT-MATRIX\ED1200D-109-4D-N1-W/FS	0
DRAWN BY:	SCALE	SHEET		
M. Bushi	NONE			