


ED200-E-1611-N1

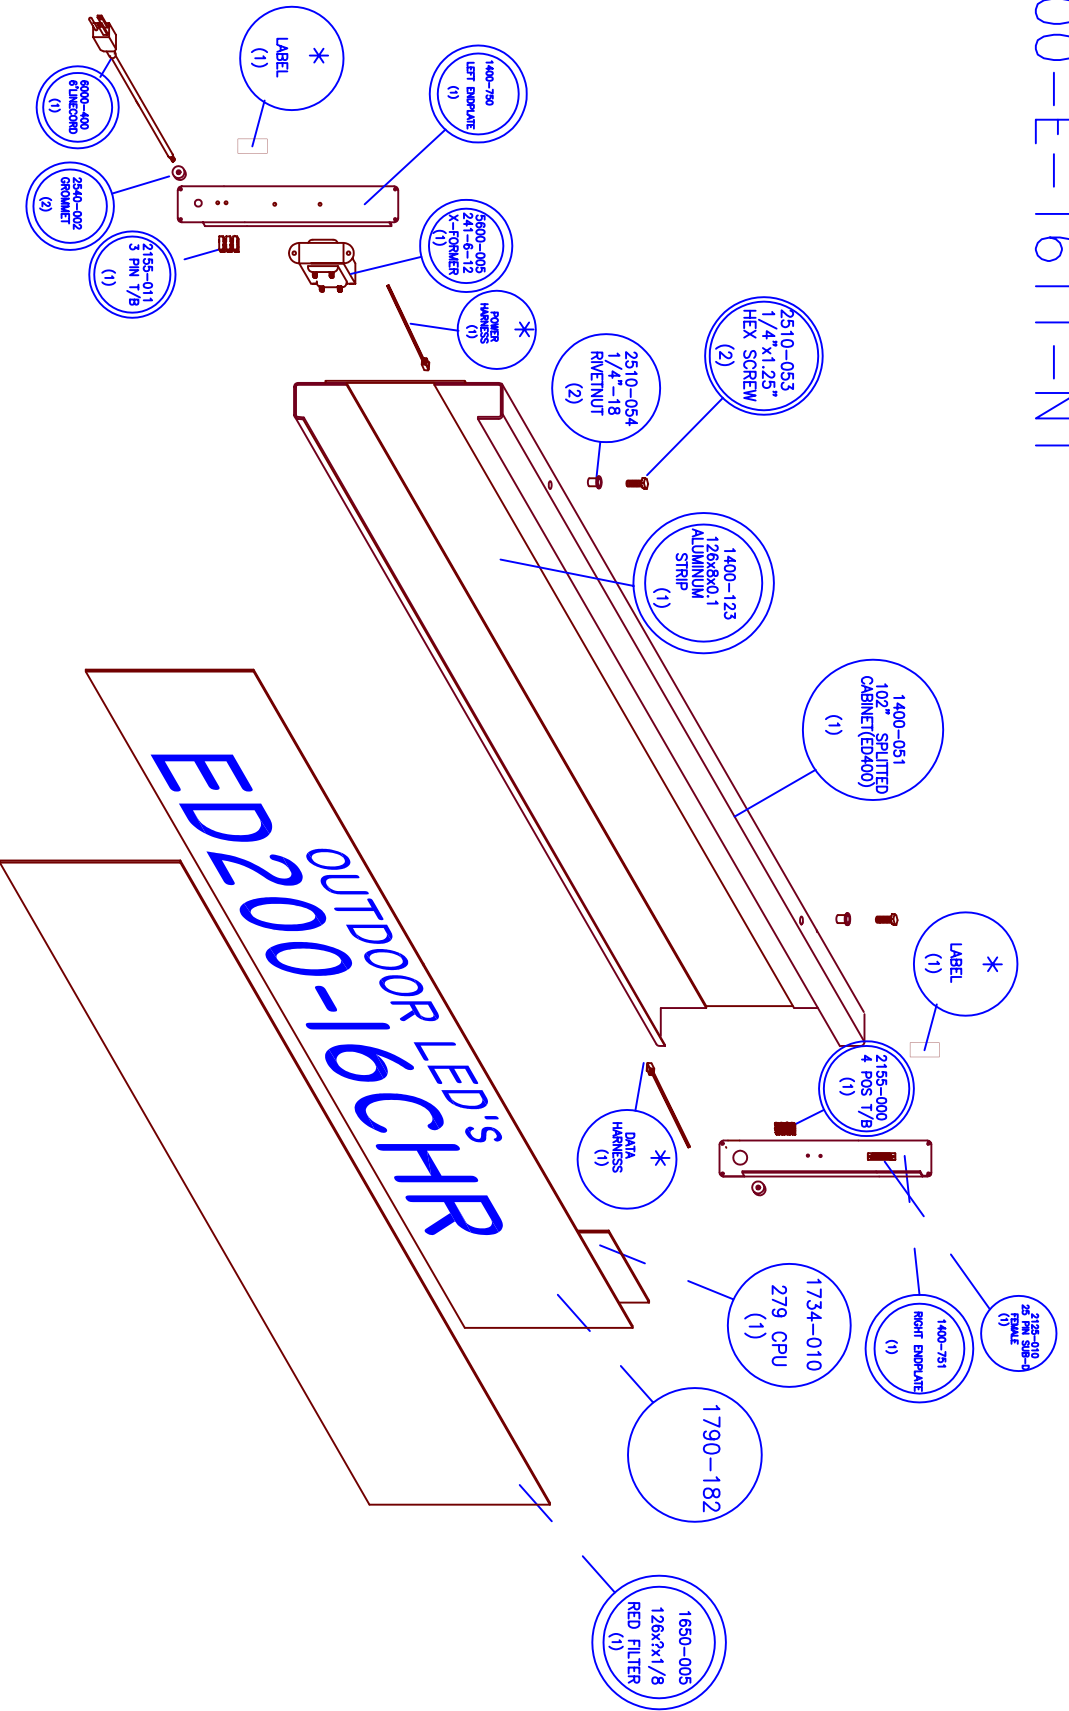

ED200-E-1611-N1
 OUTDOOR LED'S
CHR

EDI
 135 S CHURCH
 ADDISON IL 60101
 PH#630 628-0658

APPENDIX A

LEVEL1
ED200-E-1611-N1

APPROVED BY:		DWG NO.		REV	
DRAWN BY:		R:\LV1\MESSAGE-SIGN\ED200-E-1611-N1-SR1		0	
G. YOUSKEVICH		SCALE NONE		SHEET	