


FIELDS Nr	LENGTH OF EXTRUSION
2F	32 INCH
3F	42 INCH
4F	54 INCH
5F	64 INCH
6F	75 INCH
7F	86 INCH
8F	98 INCH
9F	108 INCH
10F	120 INCH

REVISIONS				
ZONE	REV	DESCRIPTION	DATE	APPROVED

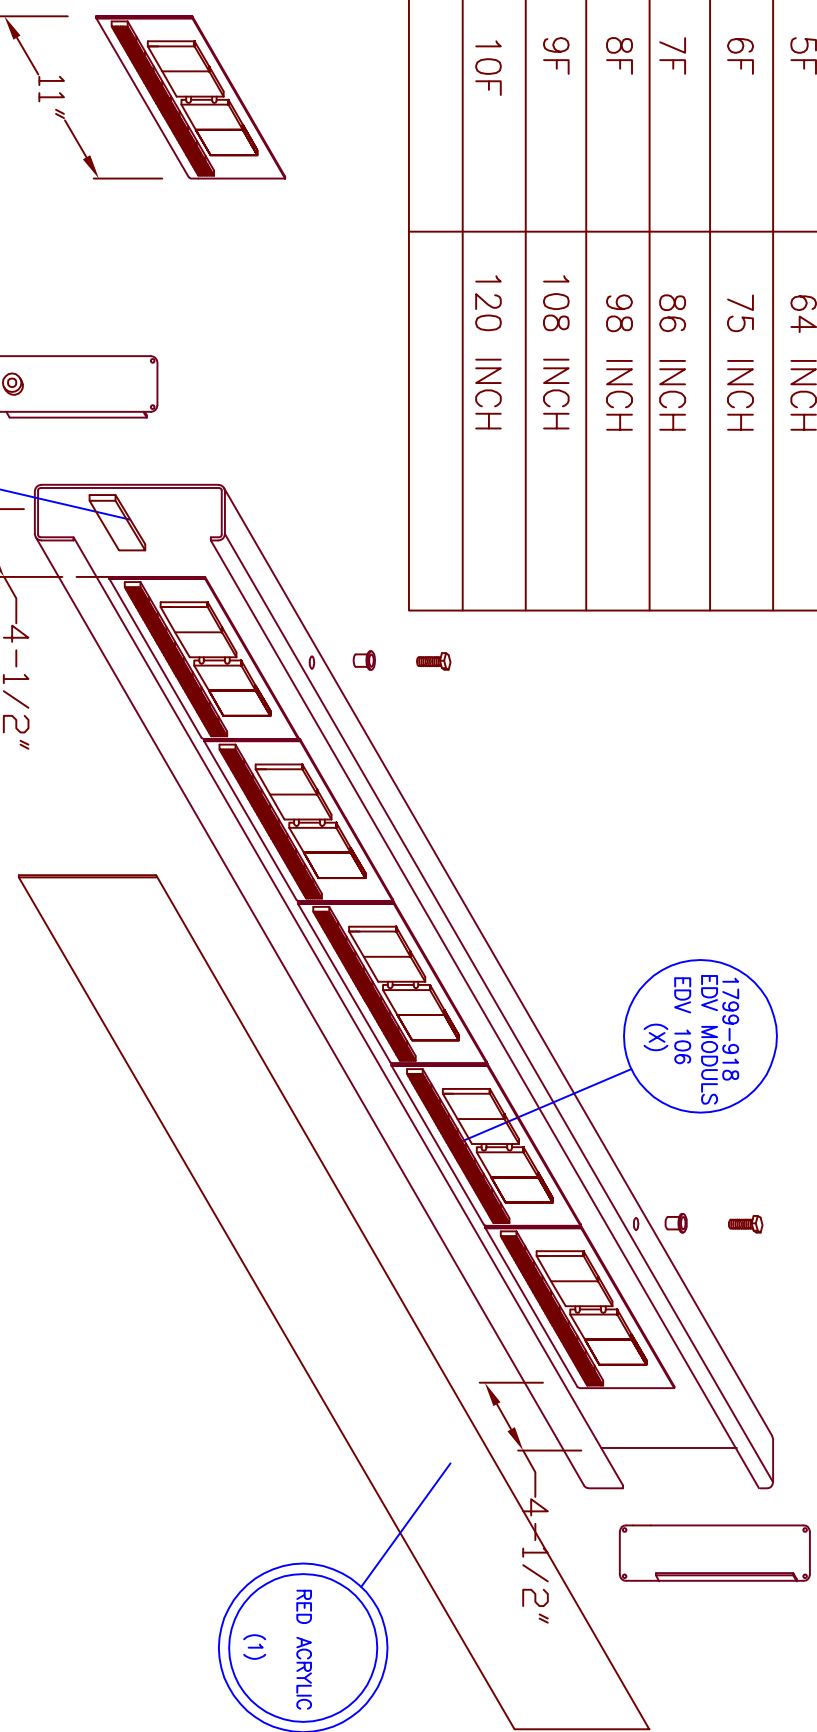

4000-095
EPS-65-12
(1)

1799-918
EDV MODULES
EDV 106
(X)

RED ACRYLIC
(1)

EDI
135 S CHURCH
ADDISON IL 60101
PH#630 628-0658

LEVEL1
ED106-TZA-(X)F-N1-A/N

APPROVED BY:	SIZE	FSCM NO.	DWG NO.	REV
M. BUSHI	A		R:\LV1\7SEGMENT\ED106-TZA-(X)F-N1-A/N	0
DRAWN BY:	SCALE	SHEET		
M. BUSHI	NONE			