


REVISIONS				
ZONE	REV	DESCRIPTION	DATE	APPROVED

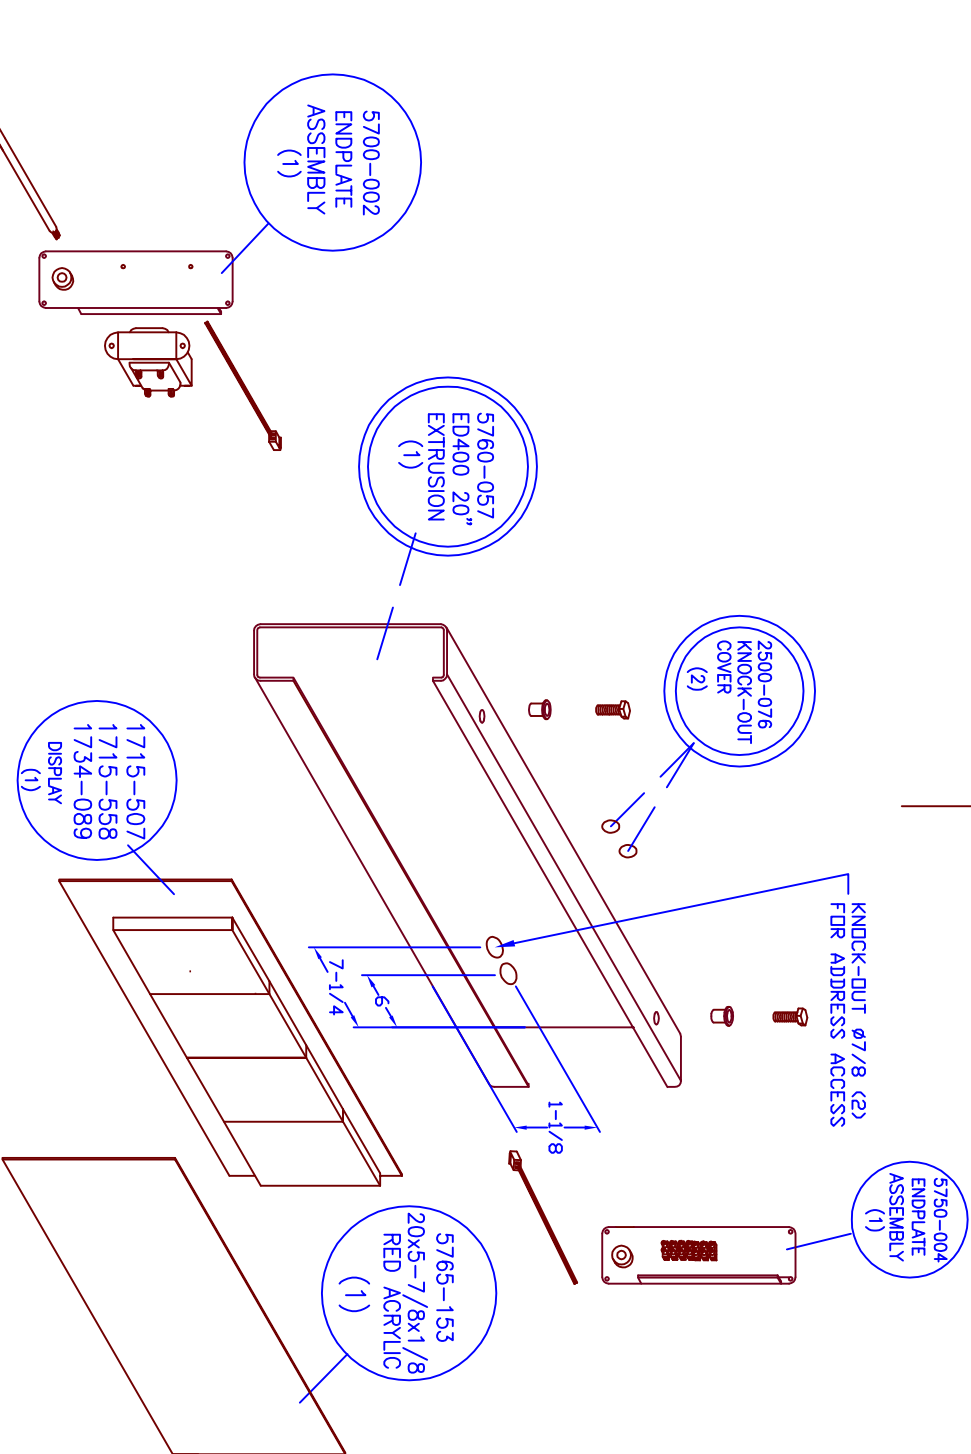

EDI
135 S CHURCH
ADDISON IL 60101
PH#630 628-0658

APPENDIX A

LEVEL1

APPROVED BY:	SIZE	FSCM NO.	DWG NO.	REV
	A		R:\LVI\7SEGMENT\ED402-112-4D-N1	0
DRAWN BY: M. Bushi	SCALE	NONE		SHEET