


ED150-1-2405-N1

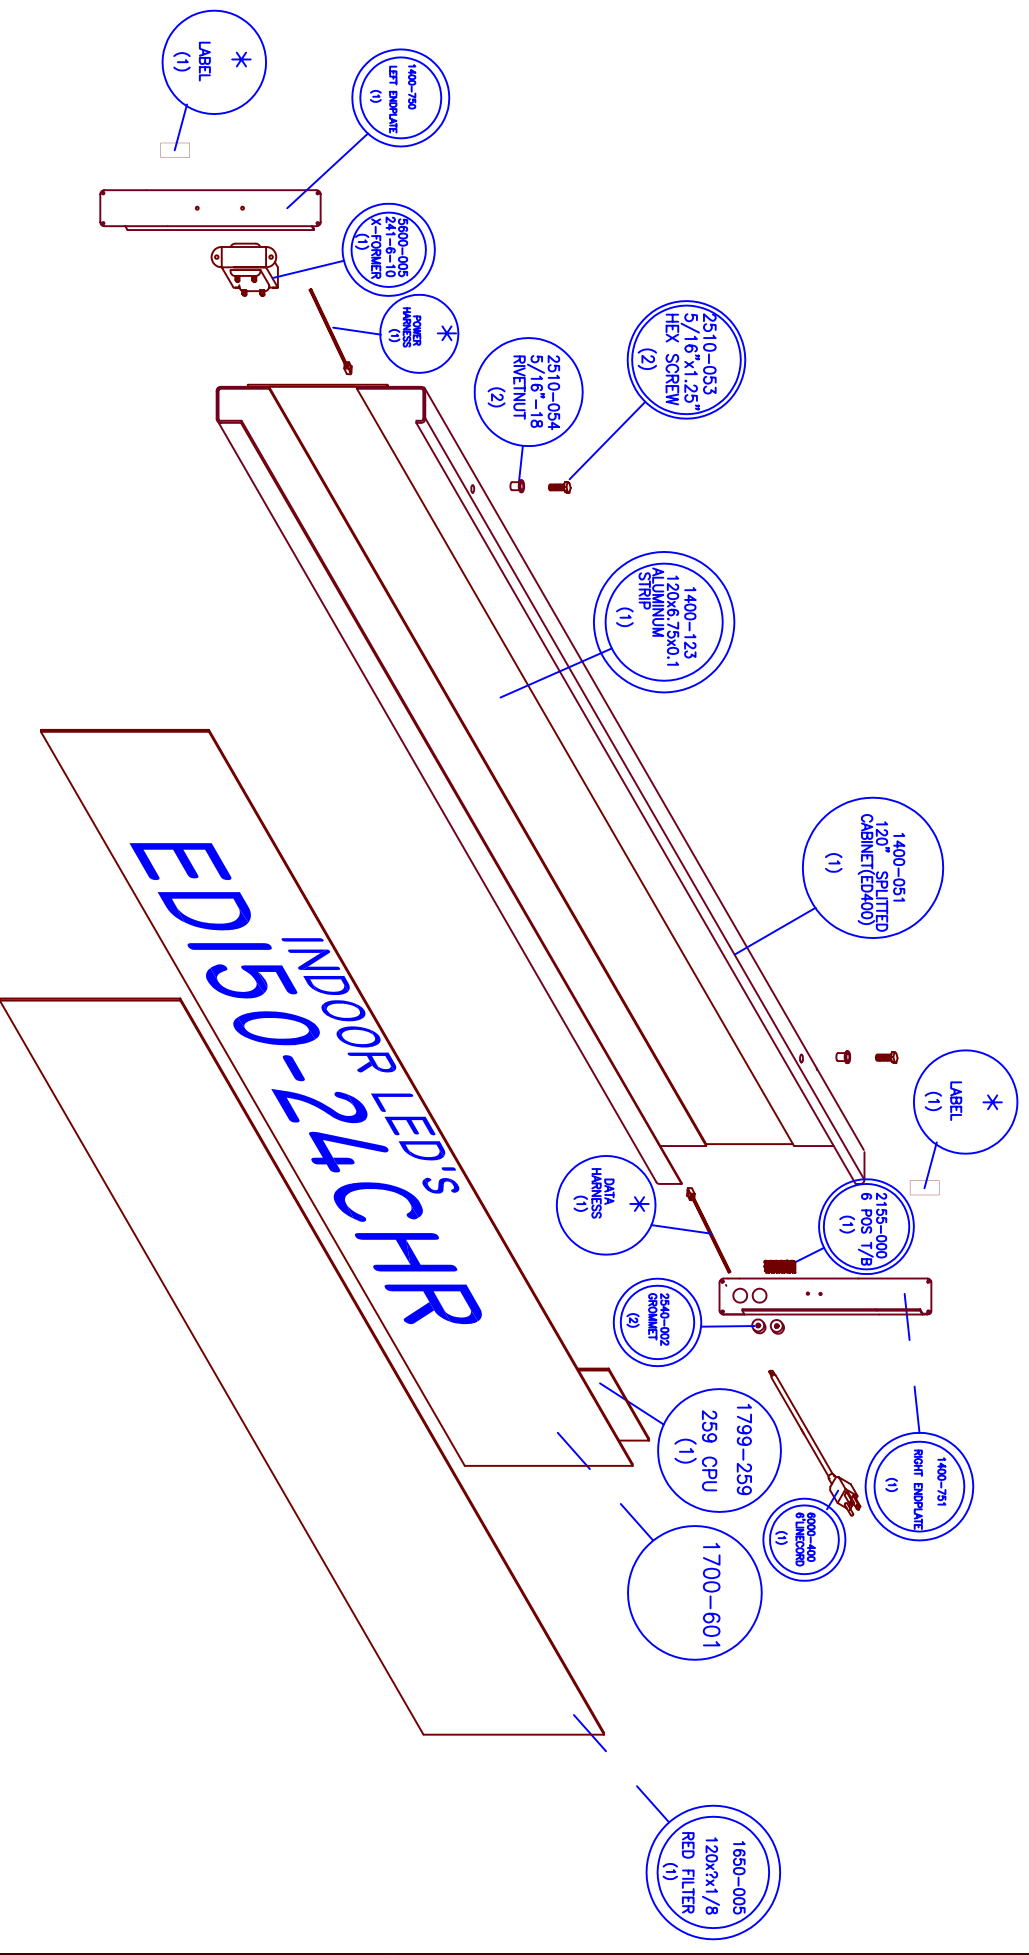

EDI
 135 S CHURCH
 ADDISON IL 60101
 PH#630 628-0658

APPENDIX A

LEVEL1
 ED150-1-2405-N1

APPROVED BY:		SIZE		FSCM NO.		DWG NO.		REV	
DRAWN BY:		A				R:\LV1\ALPHA-NUMERIC\ED150-1-2405-N1-SR2		0	
H.BILITZKI		SCALE NONE						SHEET	