


ED050-1-2405-N1

REVISIONS				
ZONE	REV	DESCRIPTION	DATE	APPROVED

N12 KNOCK OUT FOR ADDRESS
DIP SWITCH ACCESS

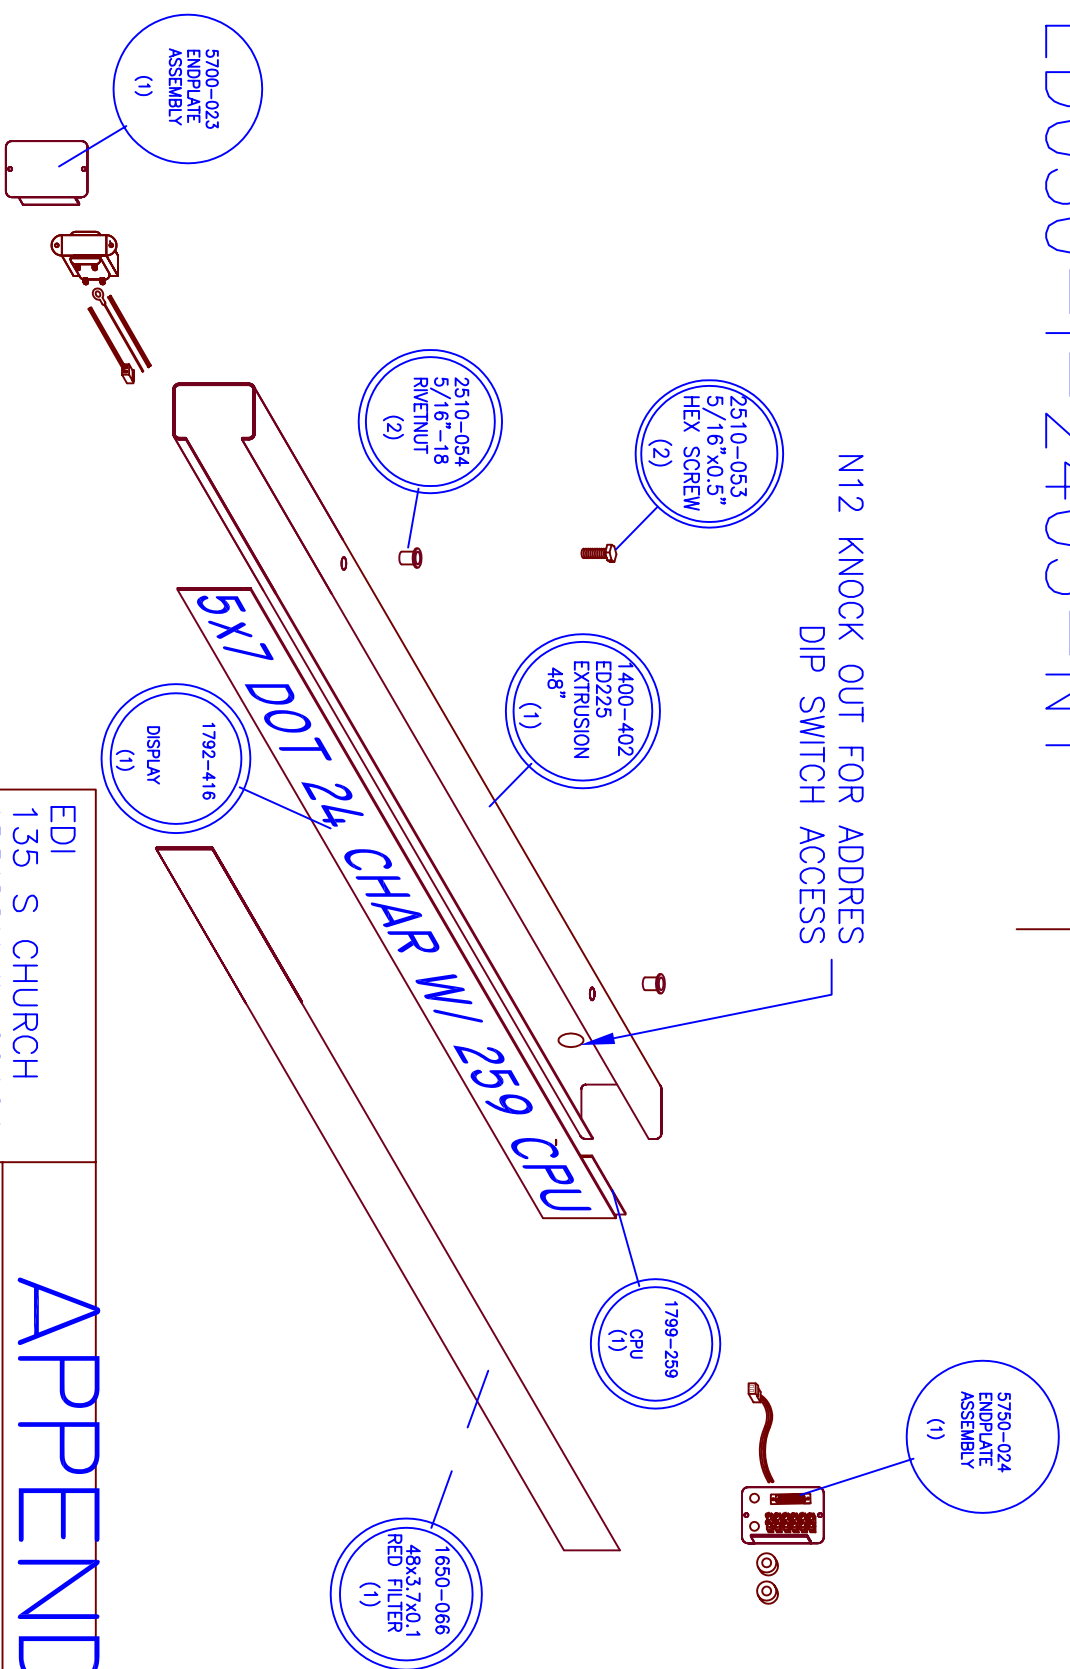

EDI
135 S CHURCH
ADDISON IL 60101
PH#630 628-0658

APPENDIX A

LEVEL 1
ED050-1-2405-N1

APPROVED BY:	02/18/99	SIZE	FSCM NO.	DWG NO.	REV
DRAWN BY:	Z.JAKUBCZAK	A	SCALE NONE	R:\LV1\DOT-MATRIX\ED050-1-2405-N1-SR1	0
SHEET		SHEET			