


FIELDS Nr	LENGTH OF EXTRUSION (8" SPLIT EXTRUSION)
2F	36 INCH
3F	49 INCH
4F	62 INCH
5F	79 INCH
6F	89 INCH
7F	103 INCH
8F	117 INCH
9F	131 INCH
10F	145 INCH

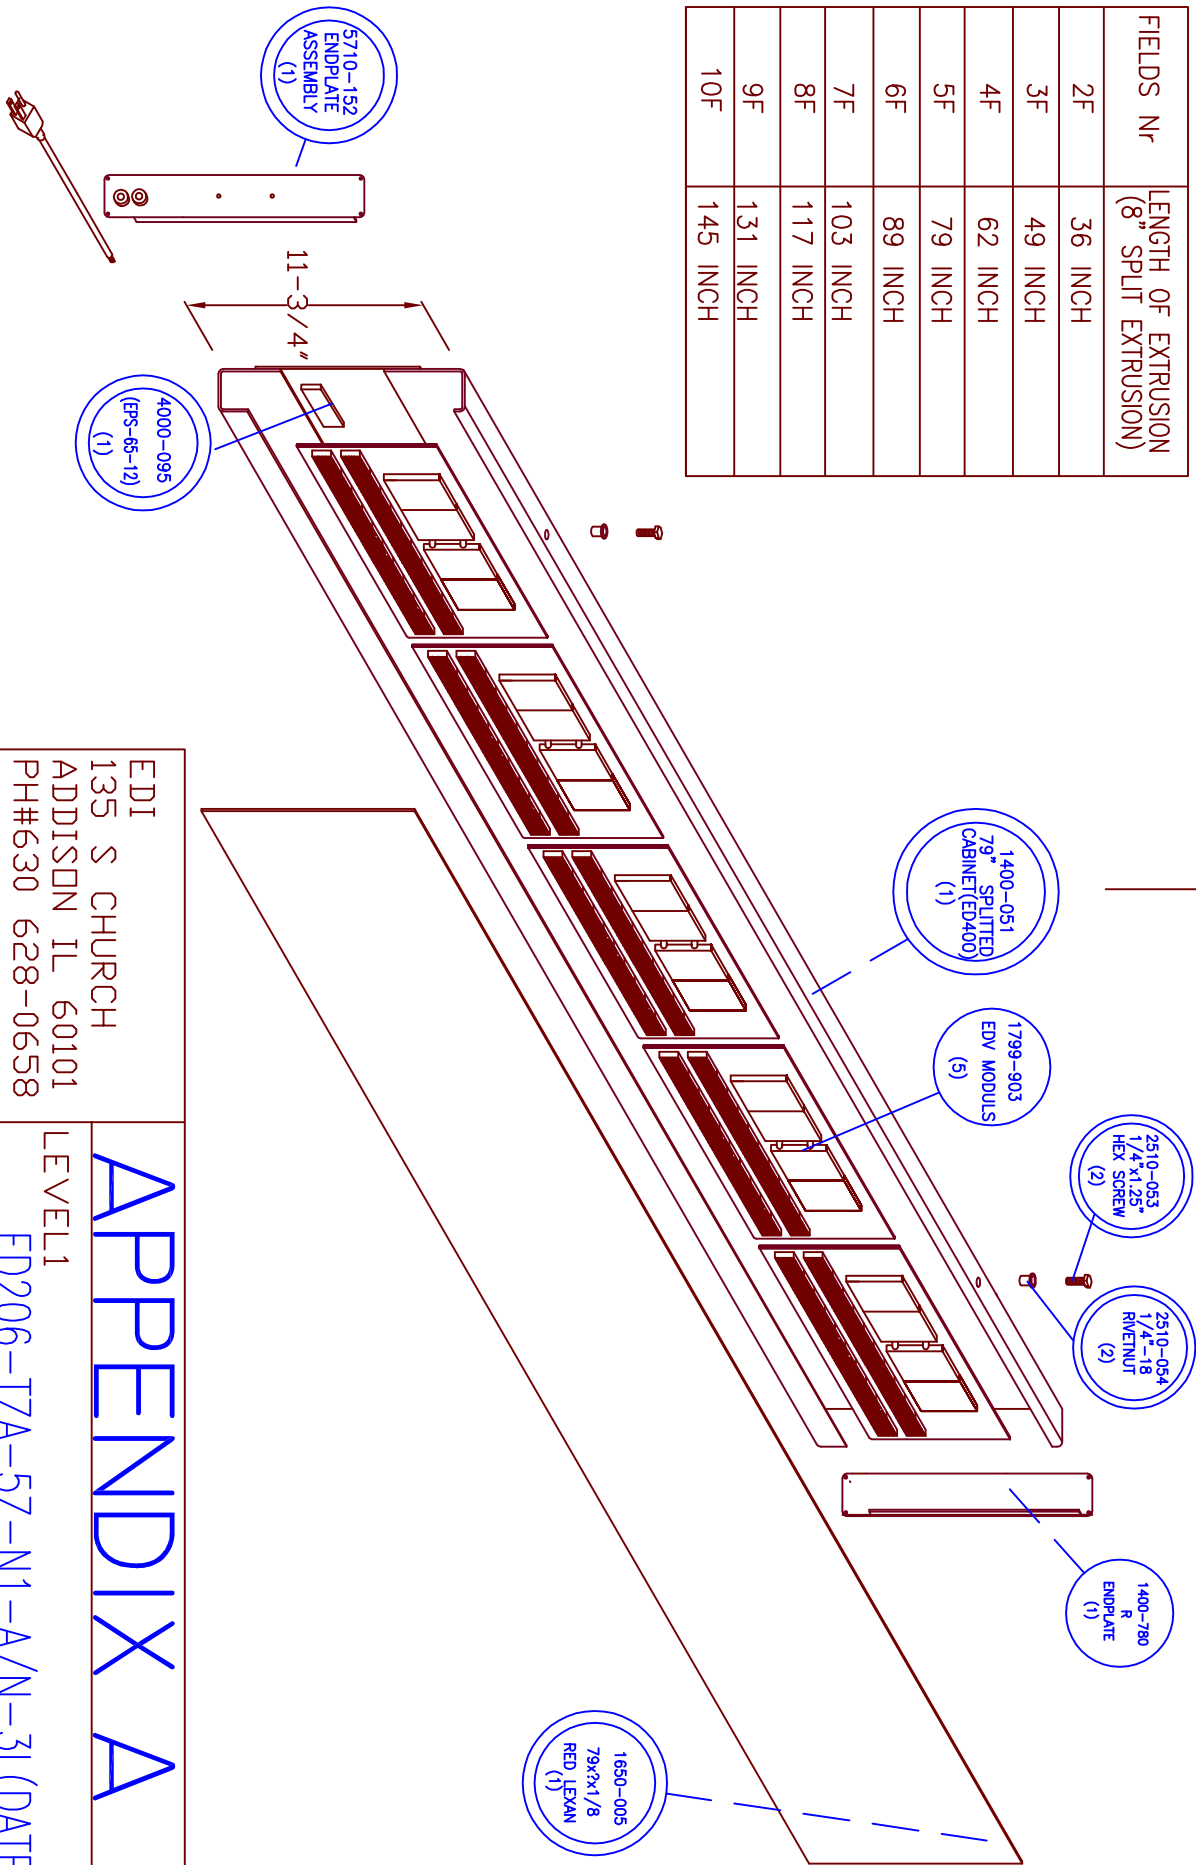

REVISIONS				
ZONE	REV	DESCRIPTION	DATE	APPROVED

EDI
 135 S CHURCH
 ADDISON IL 60101
 PH#630 628-0658

APPENDIX A
 LEVEL 1
 ED206-TZA-5Z-N1-A/N-3L(DATE)

APPROVED BY:
 DRAWN BY:
 M. BUSHI

SIZE A FSCM NO. DWG NO. R:\LV1\7SEGMENT\ED206-TZA-5Z-N1-A/N-3L(DATE)
 SCALE NONE SHEET REV 0