


ED206-109-4D-N1-SP

REVISIONS				
ZONE	REV	DESCRIPTION	DATE	APPROVED

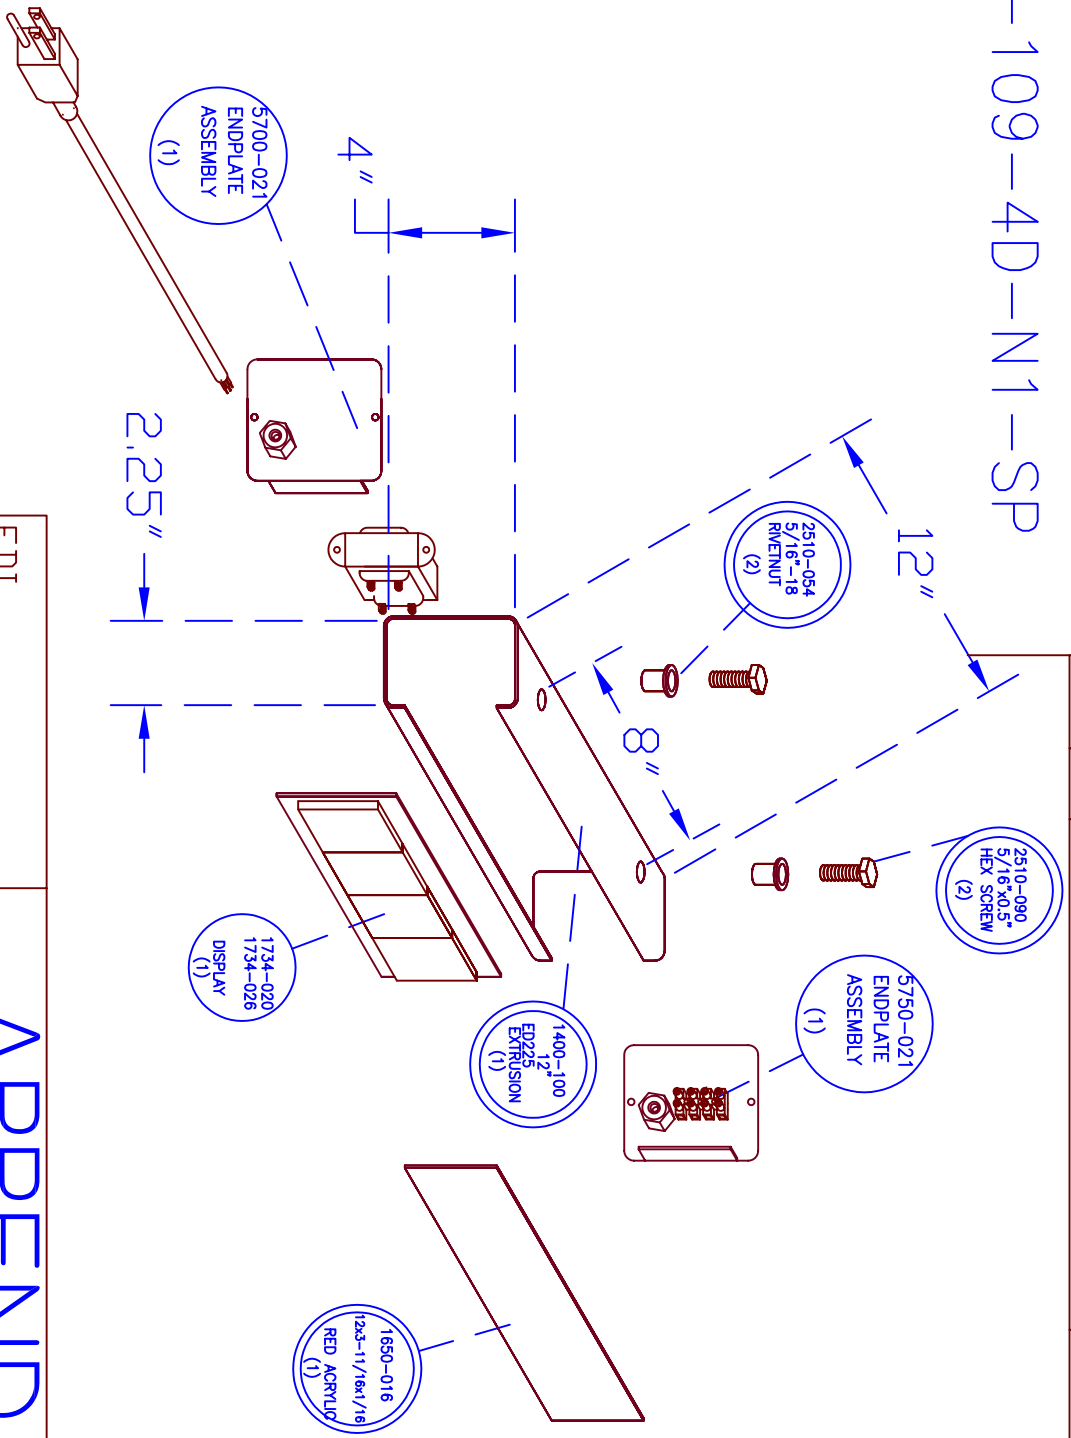

EDI  
135 S CHURCH  
ADDISON IL 60101  
PH#630 628-0658

# APPENDIX A

LEVEL 1

ED206-109-4D-N1

APPROVED BY:	SIZE	FSCM NO.	DWG NO.	REV
DRAWN BY: HENRY BILITZKI	A		R:\LV1\7SEGMENT\ED206-109-4D-N1	0
	SCALE	NONE	SHEET	