


2510-053

REVISIONS				
ZONE	REV	DESCRIPTION	DATE	APPROVED

# ED050-1-2005-2L-N1

KNOCK-OUT HOLES  
FOR ADDRESS ACCESS

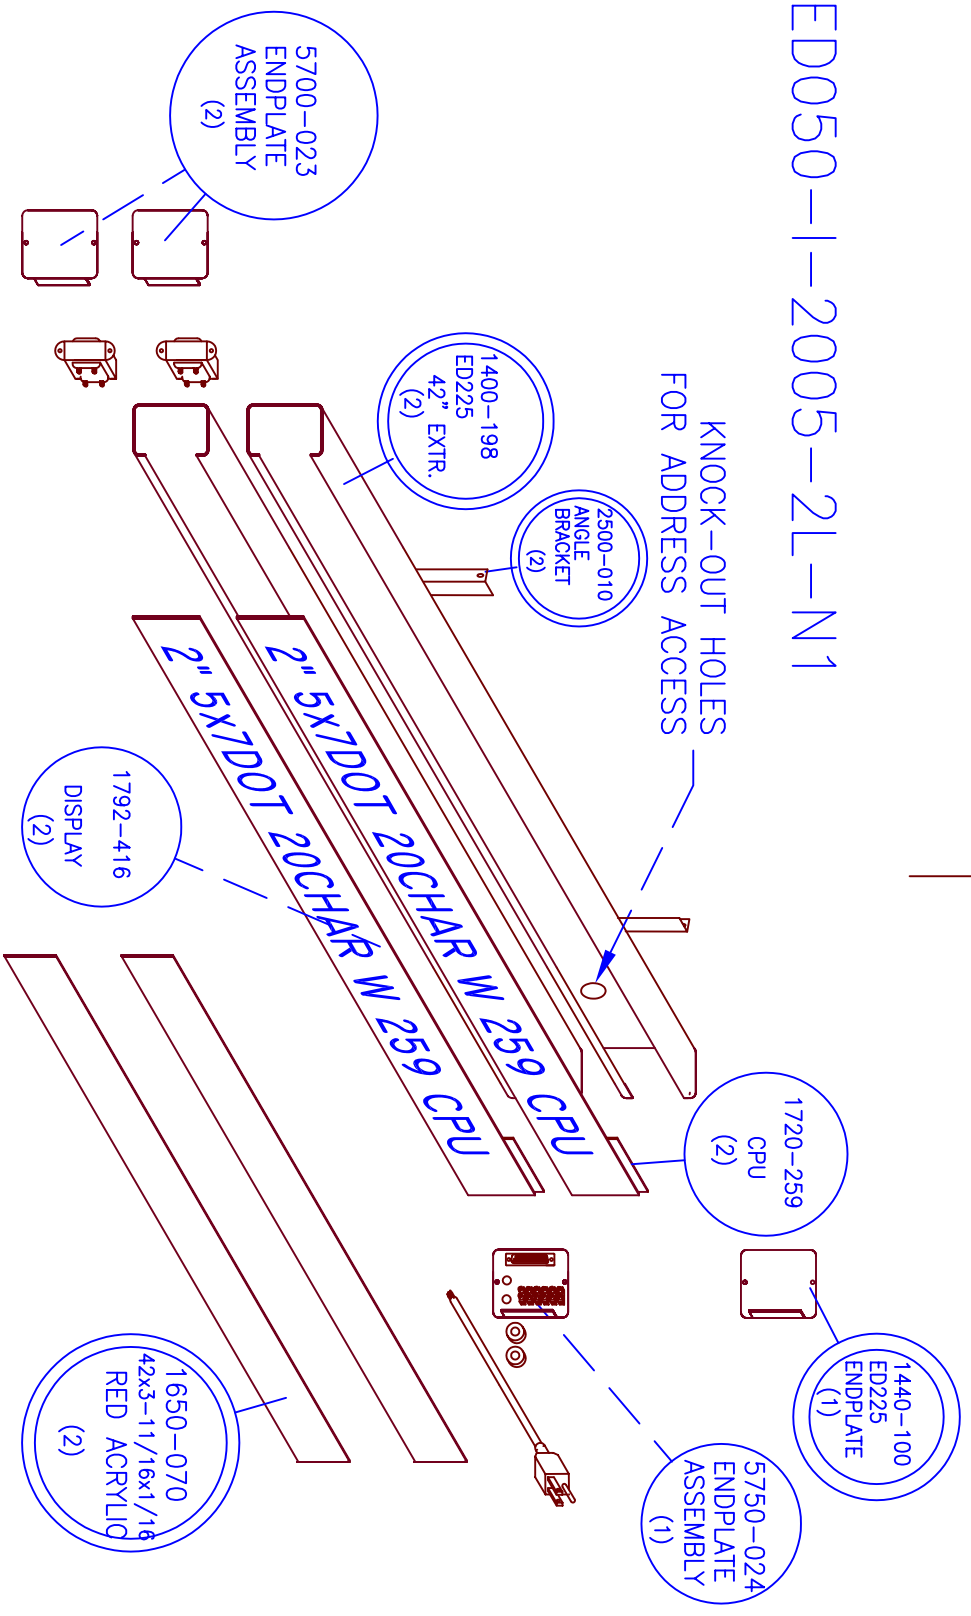

EDI  
135 S CHURCH  
ADDISON IL 60101  
PH#630 628-0658

## APPENDIX B

LEVEL 1  
ED050-1-2005-2L-N1

APPROVED BY:	SIZE	FSCM NO.	DWG NO.	REV
Z.JAKUBCZAK	A		R:\LV1\MULTILINES\ED050-1-2005-2L-N1	0
DRAWN BY:	SCALE	NONE	SHEET	