


N12:- ADD SILICON WEATHERSTRIP CORD GRIPPS.

REVISIONS				
ZONE	REV	DESCRIPTION	DATE	APPROVED

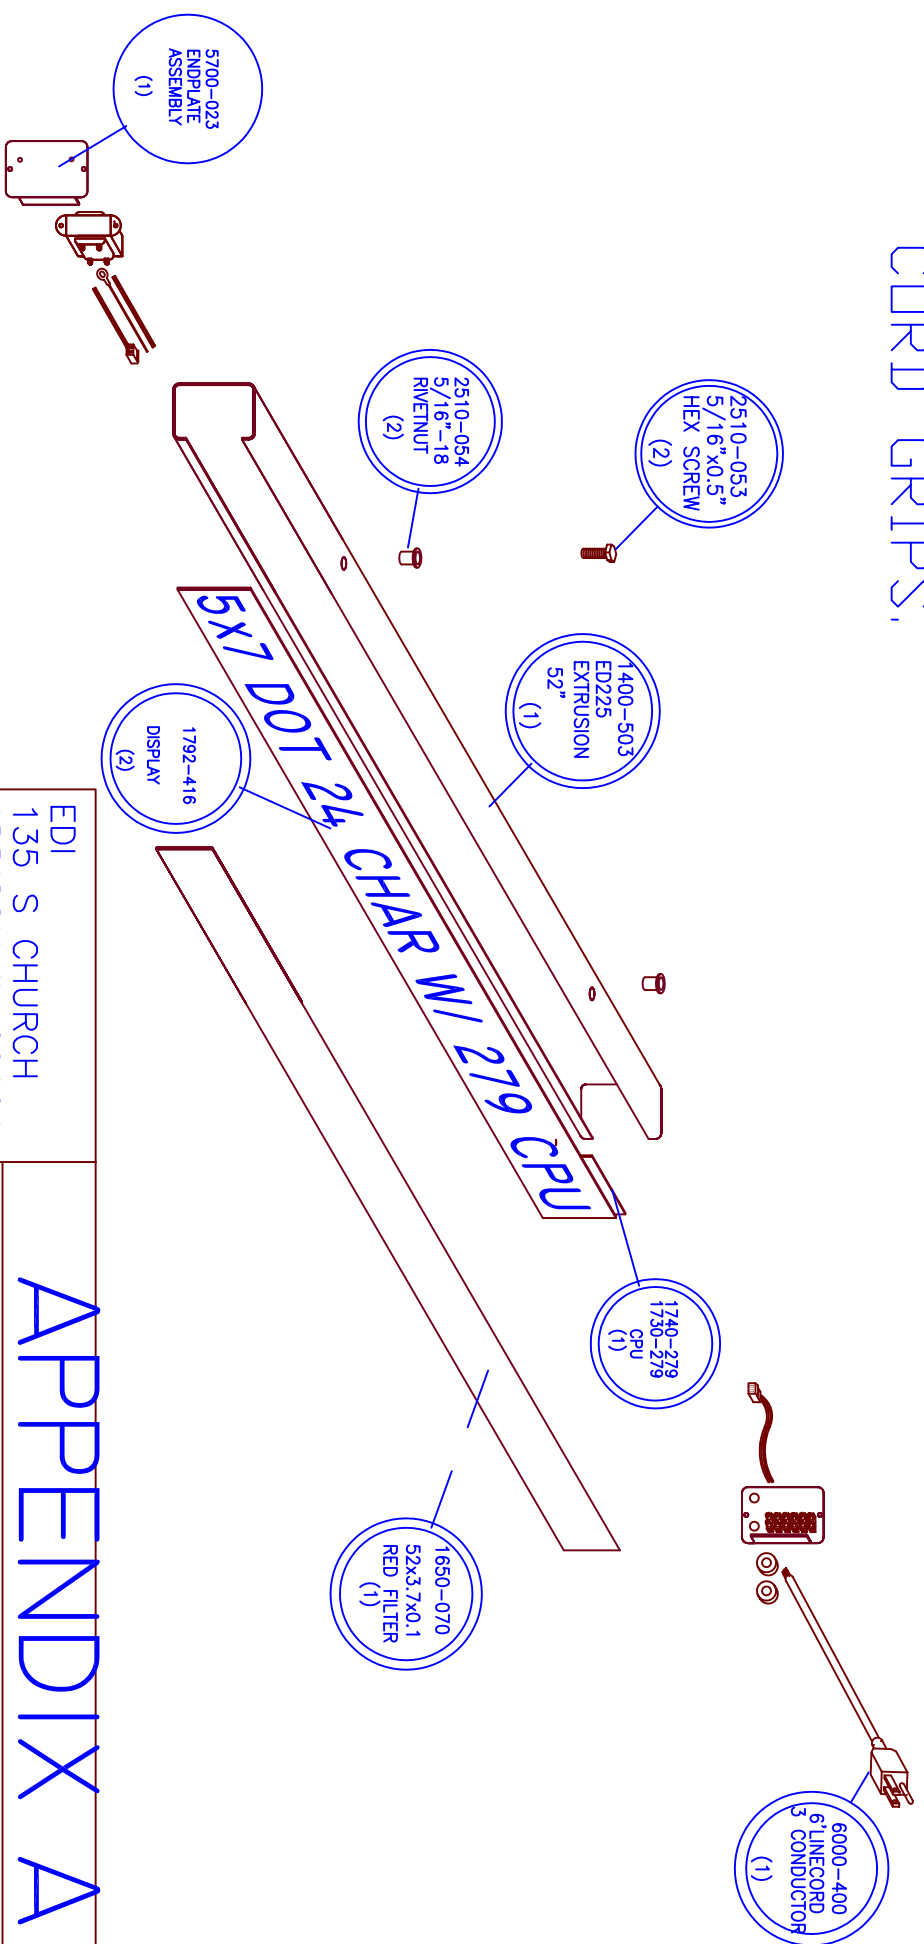

EDI
135 S CHURCH
ADDISON IL 60101
PH#630 628-0658

APPENDIX A

LEVEL 1
ED050-1-2411-N12

APPROVED BY:	8/08/97	SIZE	FSCM NO.	DWG NO.	REV
DRAWN BY:	Z.JAKUBCZAK	A		R:\DOTMATRIX\ED050-1-2411-N12	0
		SCALE	NONE	SHEET	