


REVISIONS				
ZONE	REV	DESCRIPTION	DATE	APPROVED

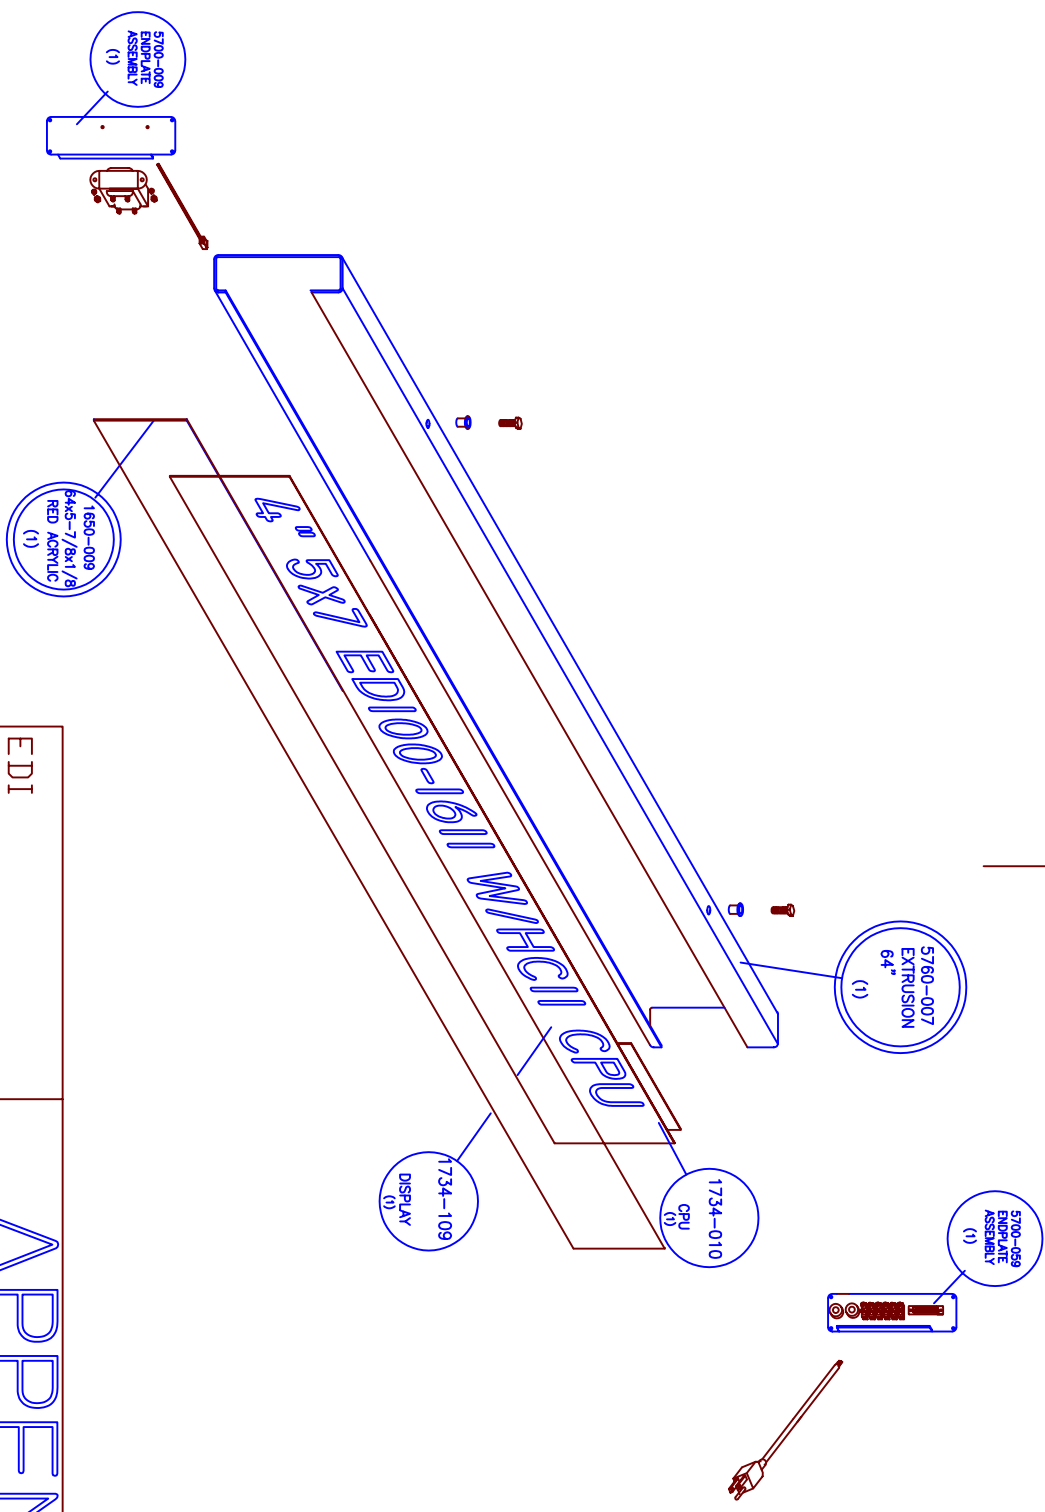

EDI
 135 S CHURCH
 ADDISON IL 60101
 PH#630 628-0658

APPENDIX A

LEVEL 1

DRAWN BY: Z.JAKUBCZAK		SIZE	FSCM NO.	DWG NO.	REV
		A		R:\LV1\DOT-MATRIX\ED100-1-1611-N1-SR2-0D1	0D1
SCALE NONE		SHEET			