


# ED206-104-6D-N1-RL-SP

REVISIONS				
ZONE	REV	DESCRIPTION	DATE	APPROVED

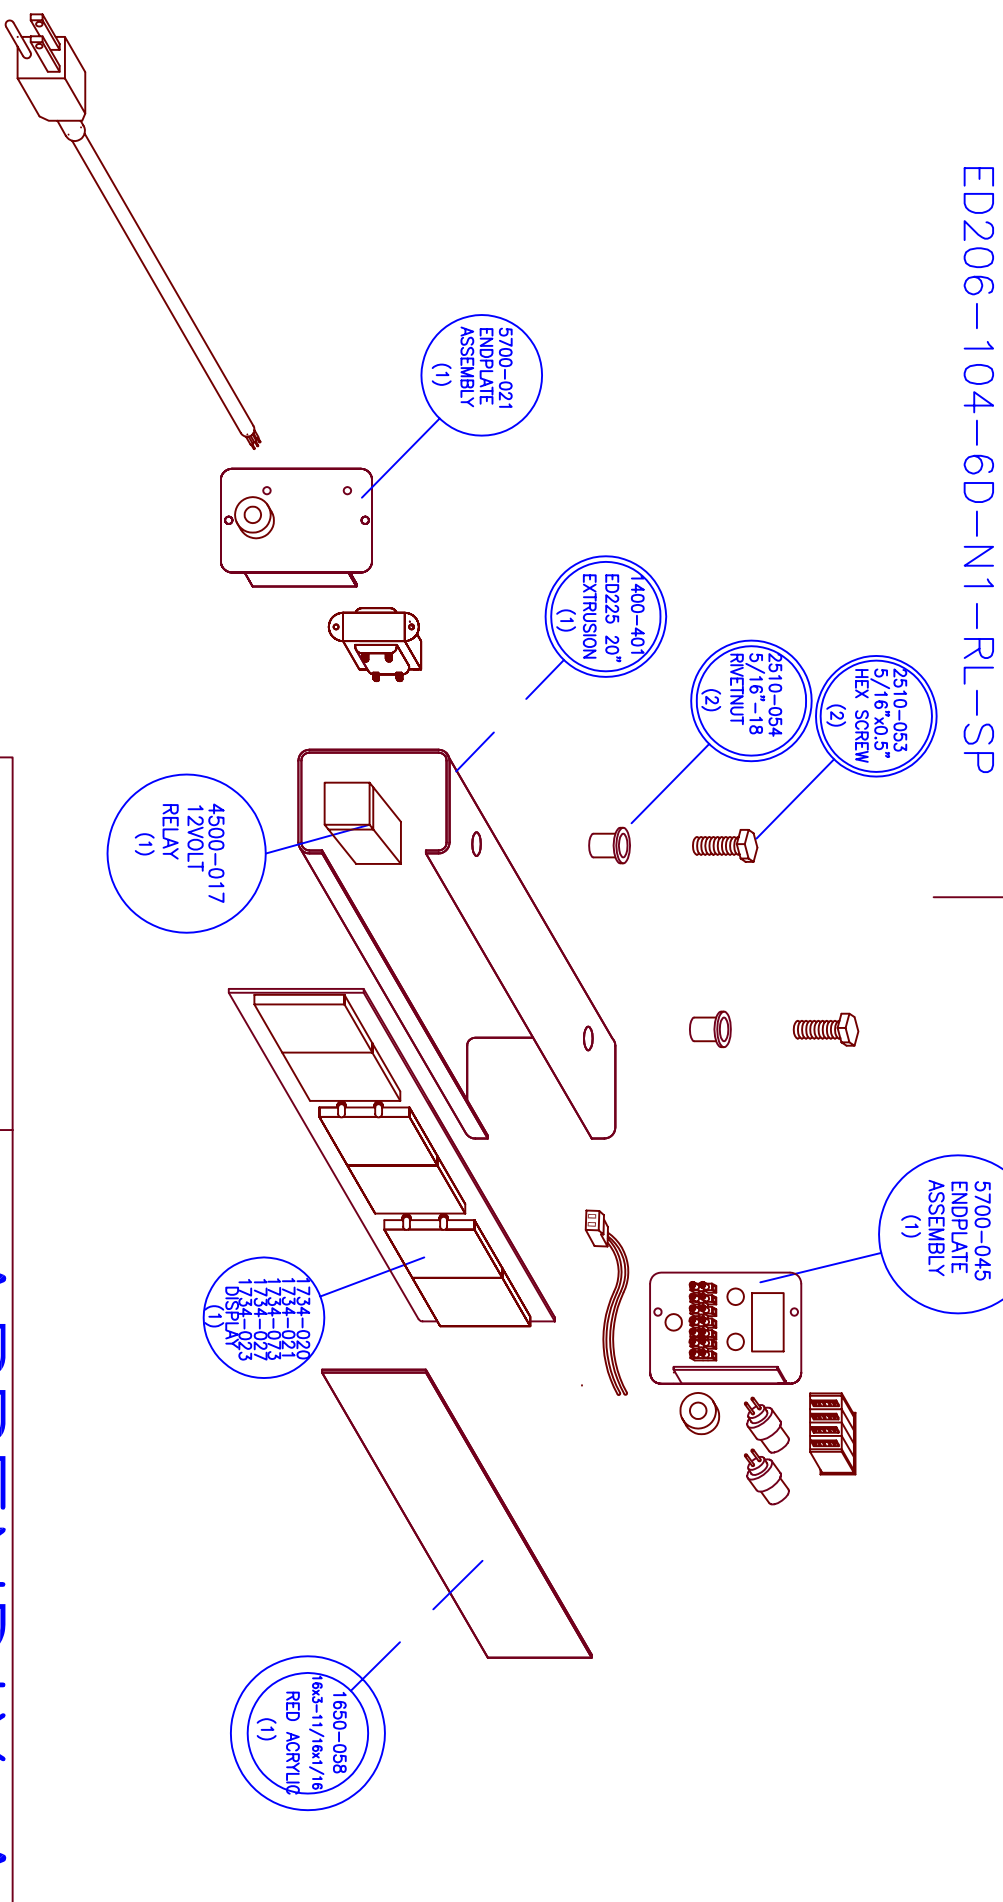

EDI Inc.  
135 S CHURCH  
ADDISON IL60101

# APPENDIX A

LEVEL 1 ED206-104-6D-N1-RL-SP

APPROVED BY:	SIZE	FSCM NO.	DWG NO.	REV
	A		R:\LV1\ED206-104-6D-N1-RL-SP	0
DRAWN BY:	SCALE	NONE	SHEET	
Zbigniew Jakubczok				